






**Camera 1**




**Camera 2**



**Camera 3**

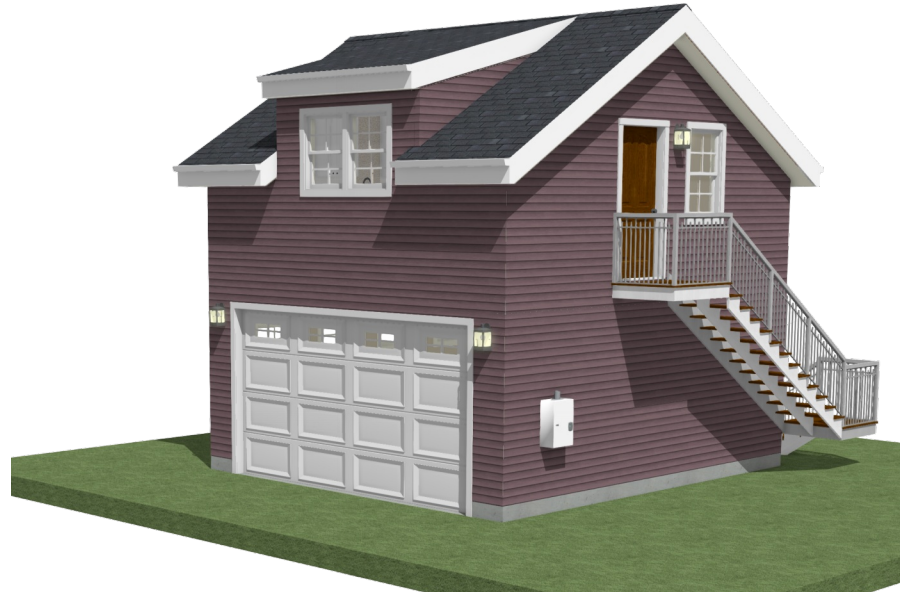


**Camera 4**

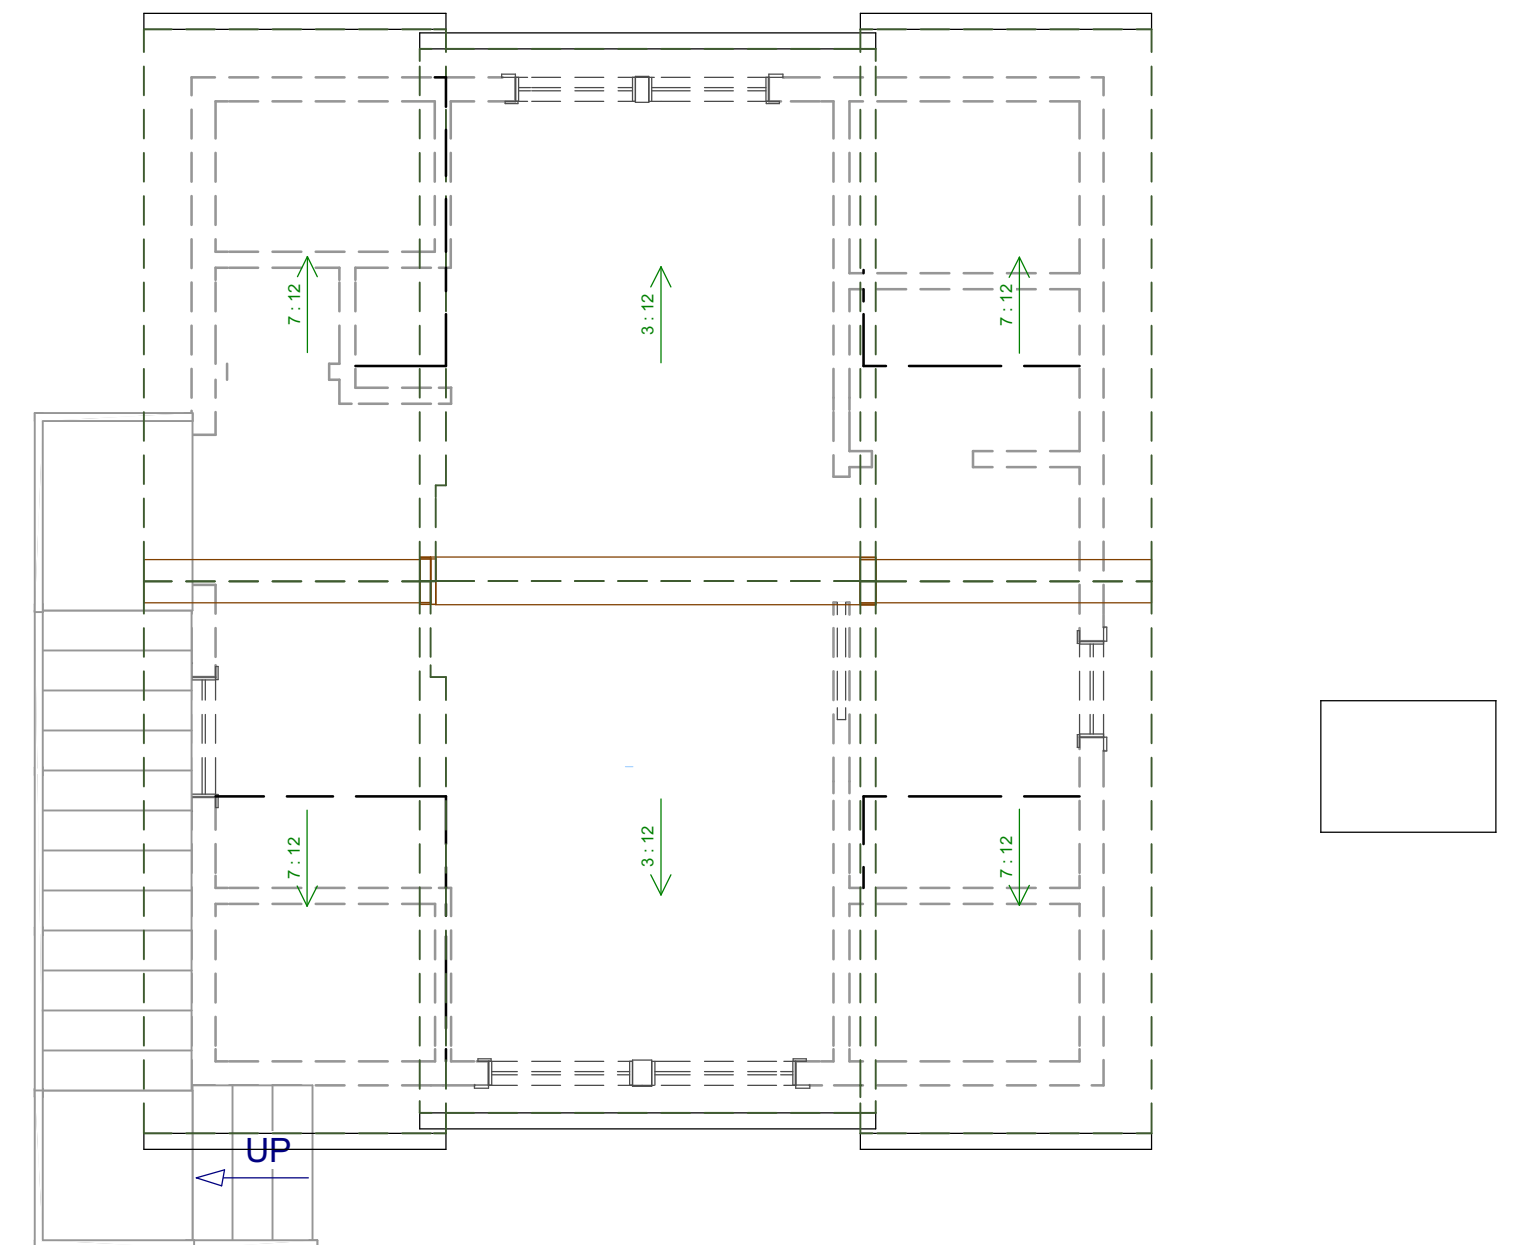


**4 Roof Plan**  
 Scale: 1/4" = 1'

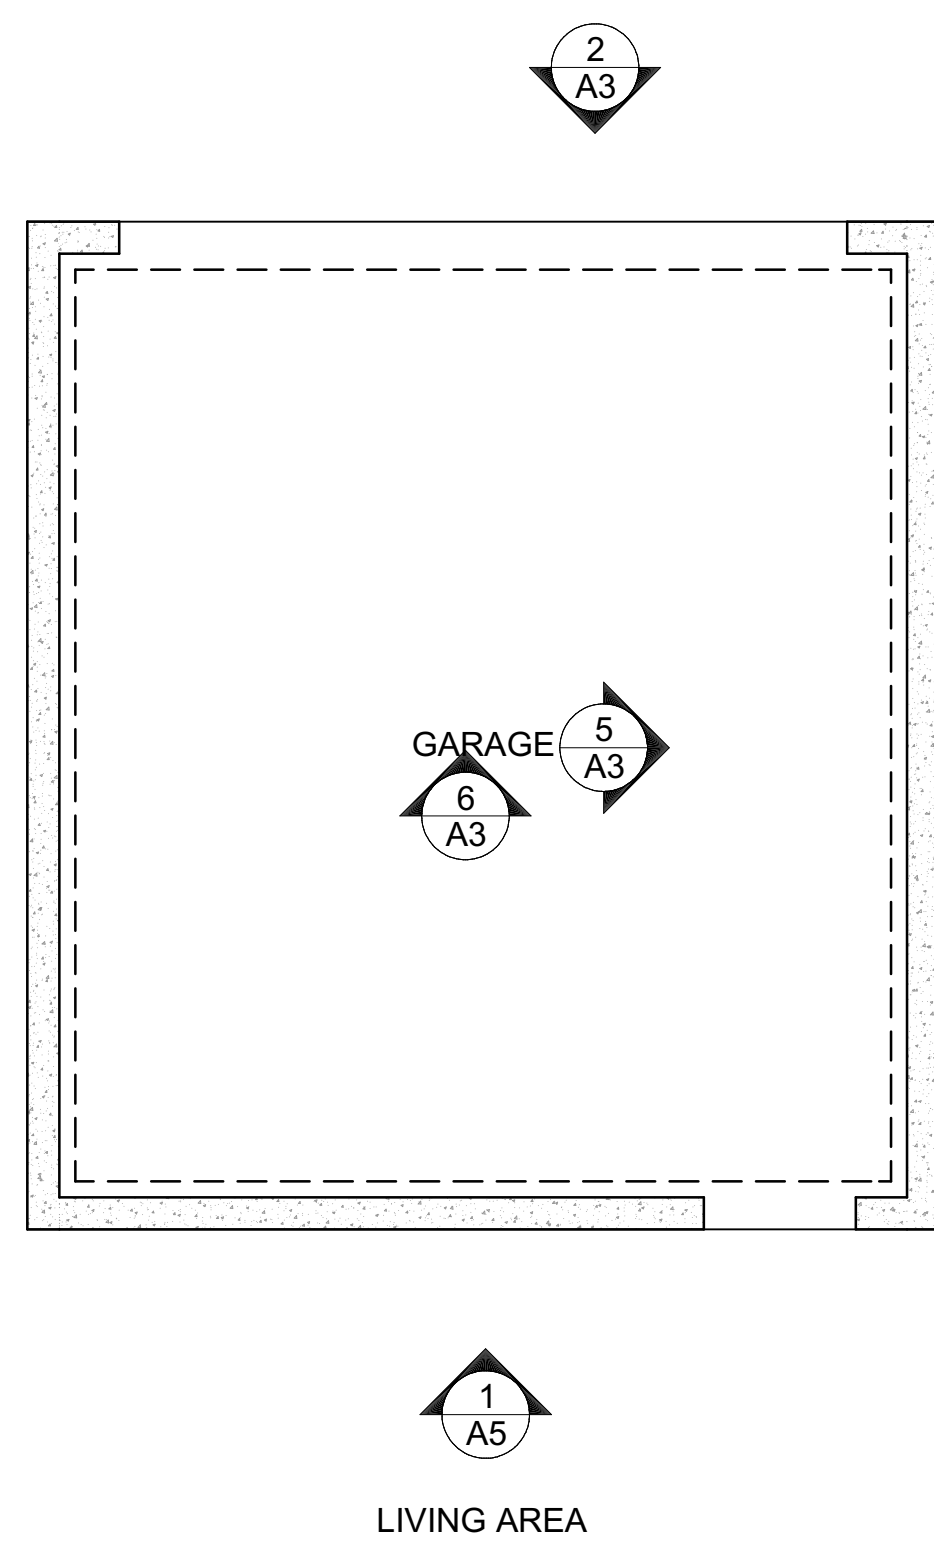

REVISION TABLE	
#	DESCRIPTION

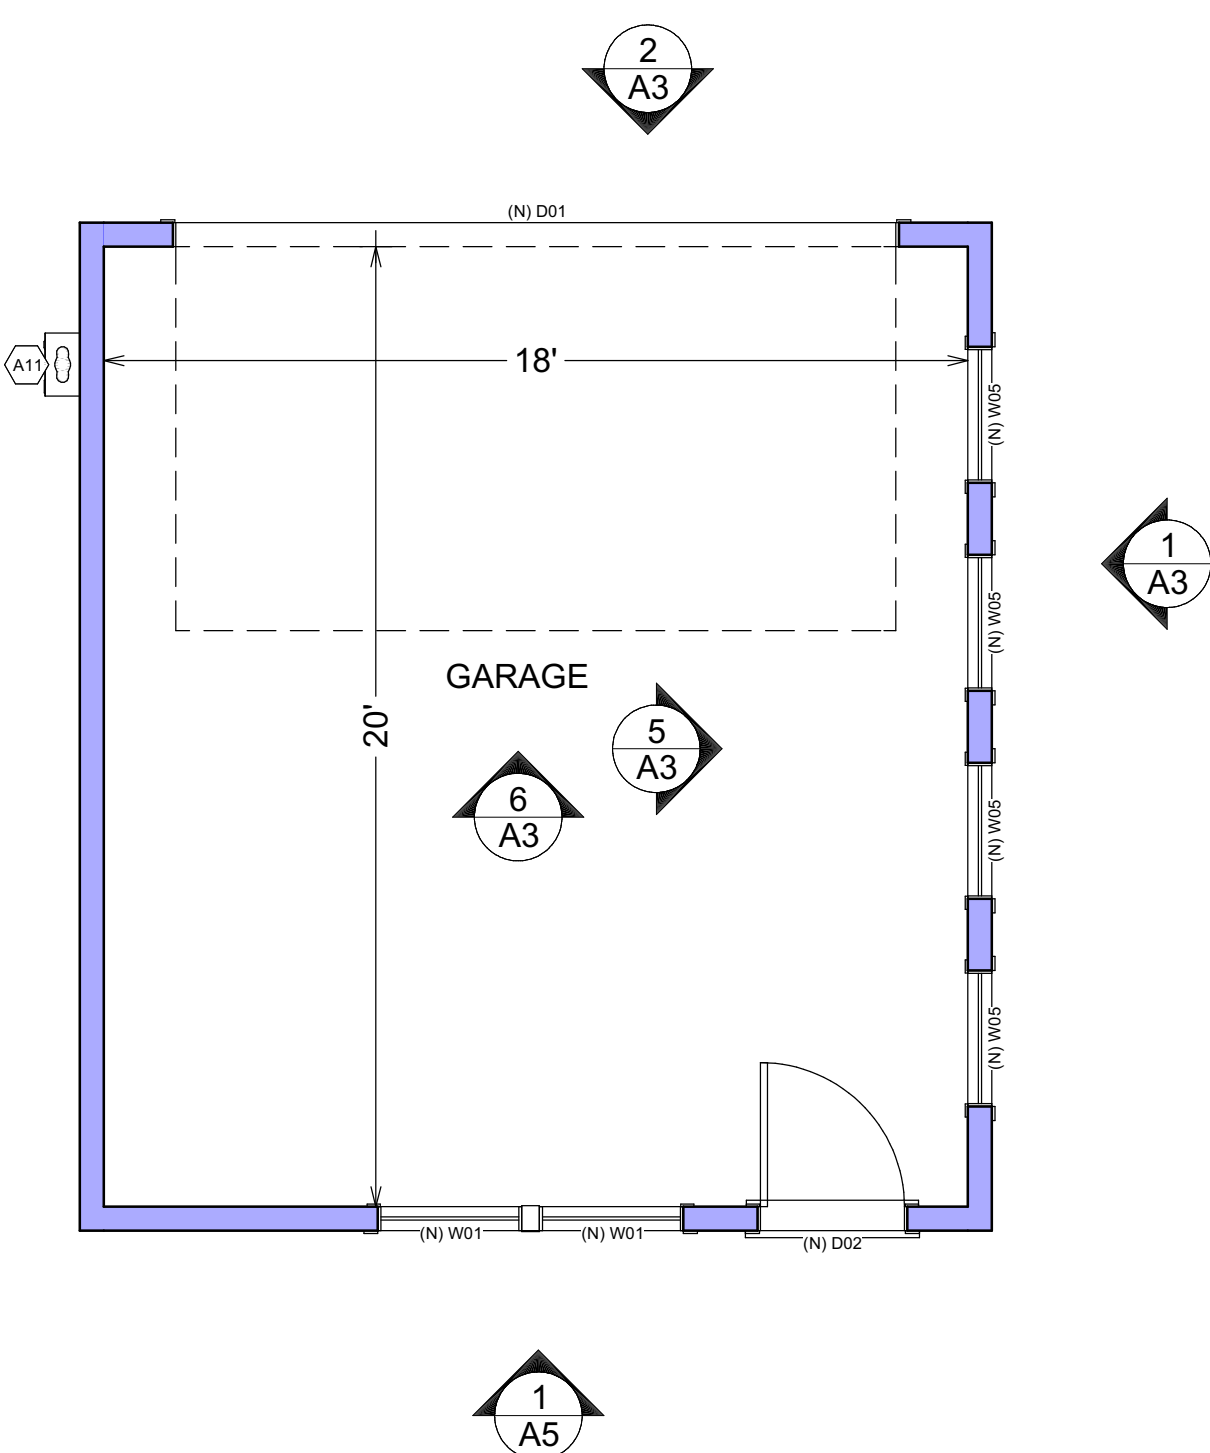


**1 Proposed Foundation**  
 Scale: 1/4" = 1'



**2 Proposed 1st Floor Plan**  
 Scale: 1/4" = 1'

Wall Schedule	
	- Proposed 2x6 Wall
	- Proposed interior wall

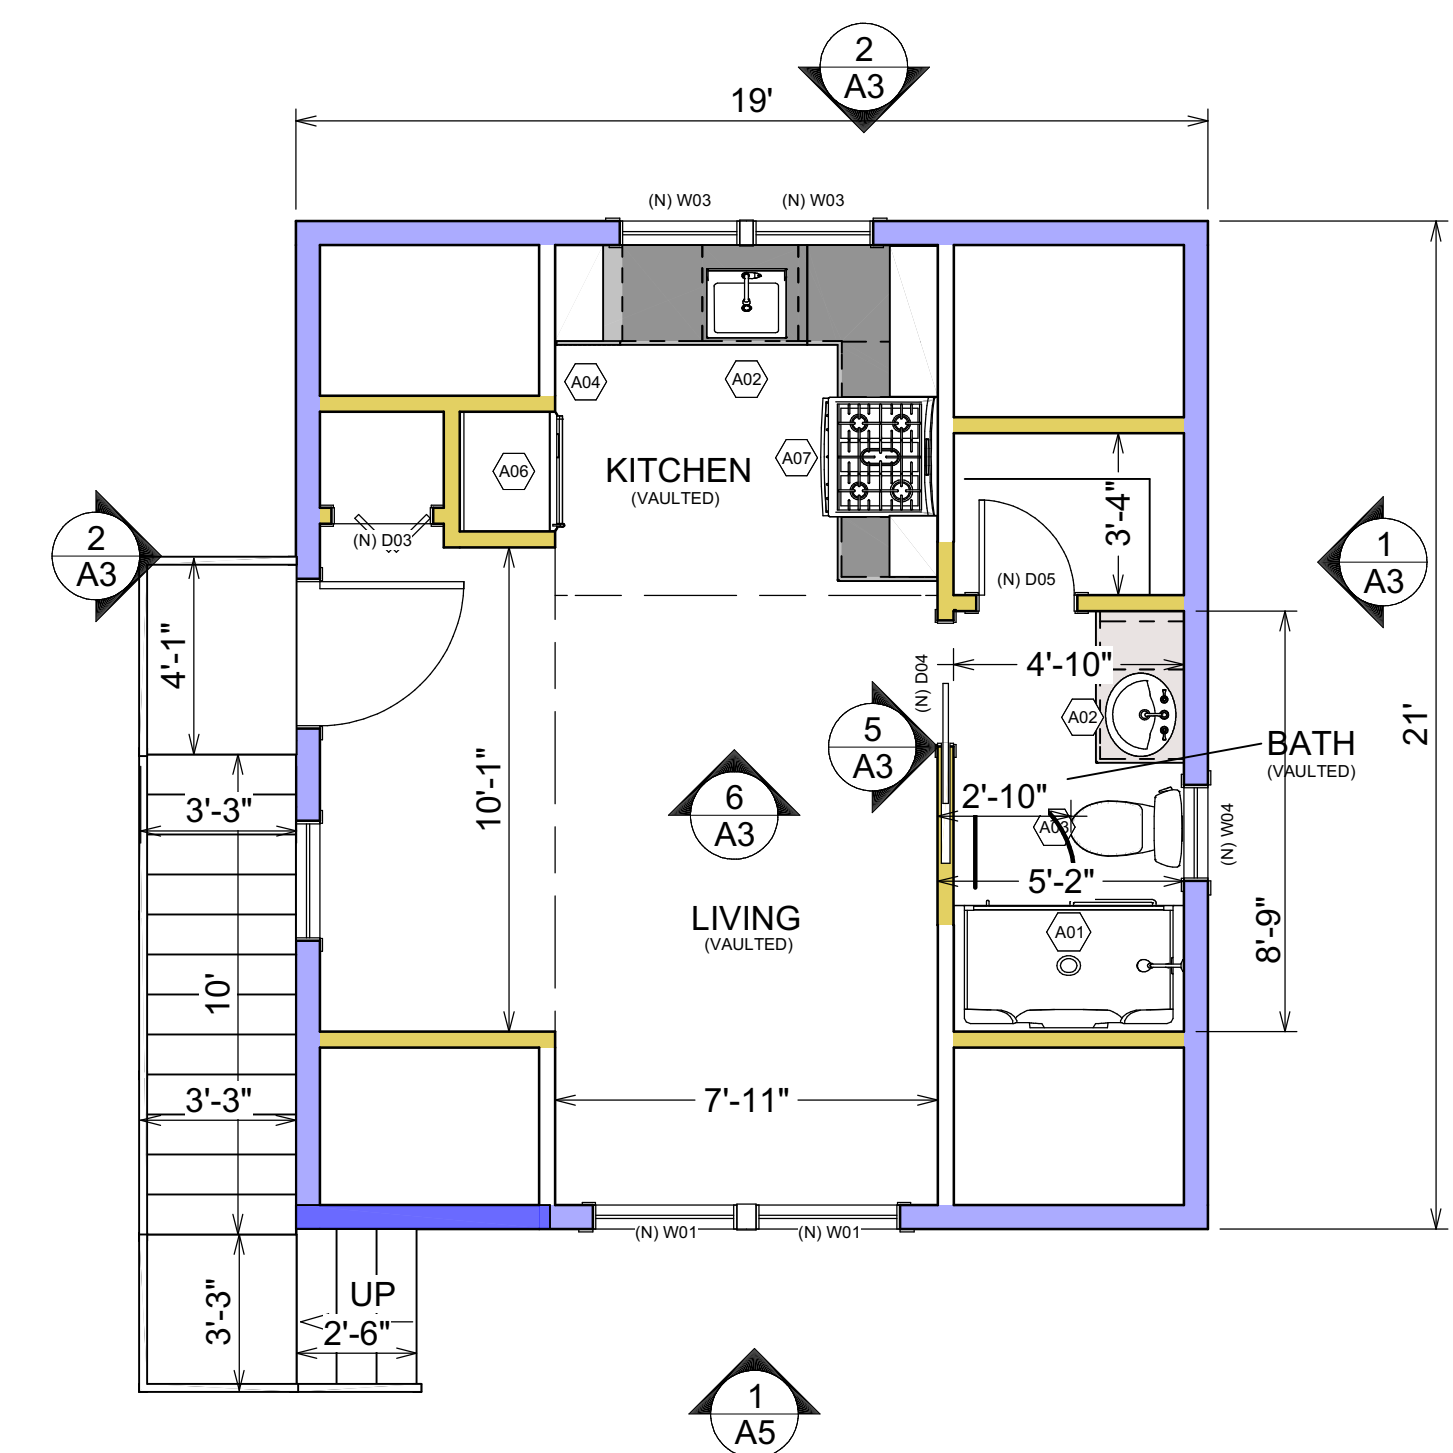

**3 Proposed 2nd Floor Plan**  
 Scale: 1/4" = 1'

**ADU and Addition - Phase 3**  
 618 F Street  
 Davis, CA 95616


Plot Date: 8/4/2020  
 Scale: As Noted  
 Design: Owner  
 Drawn: Draftsman  
 Checked: Checker

Proposed Floor Plan


REVISION TABLE	
#	DESCRIPTION

**ADU and Addition - Phase 3**  
 618 F Street  
 Davis, CA 95616


Plot Date: 8/4/2020  
 Scale: As Noted  
 Design: Owner  
 Drawn: Draftsman  
 Checked: Checker

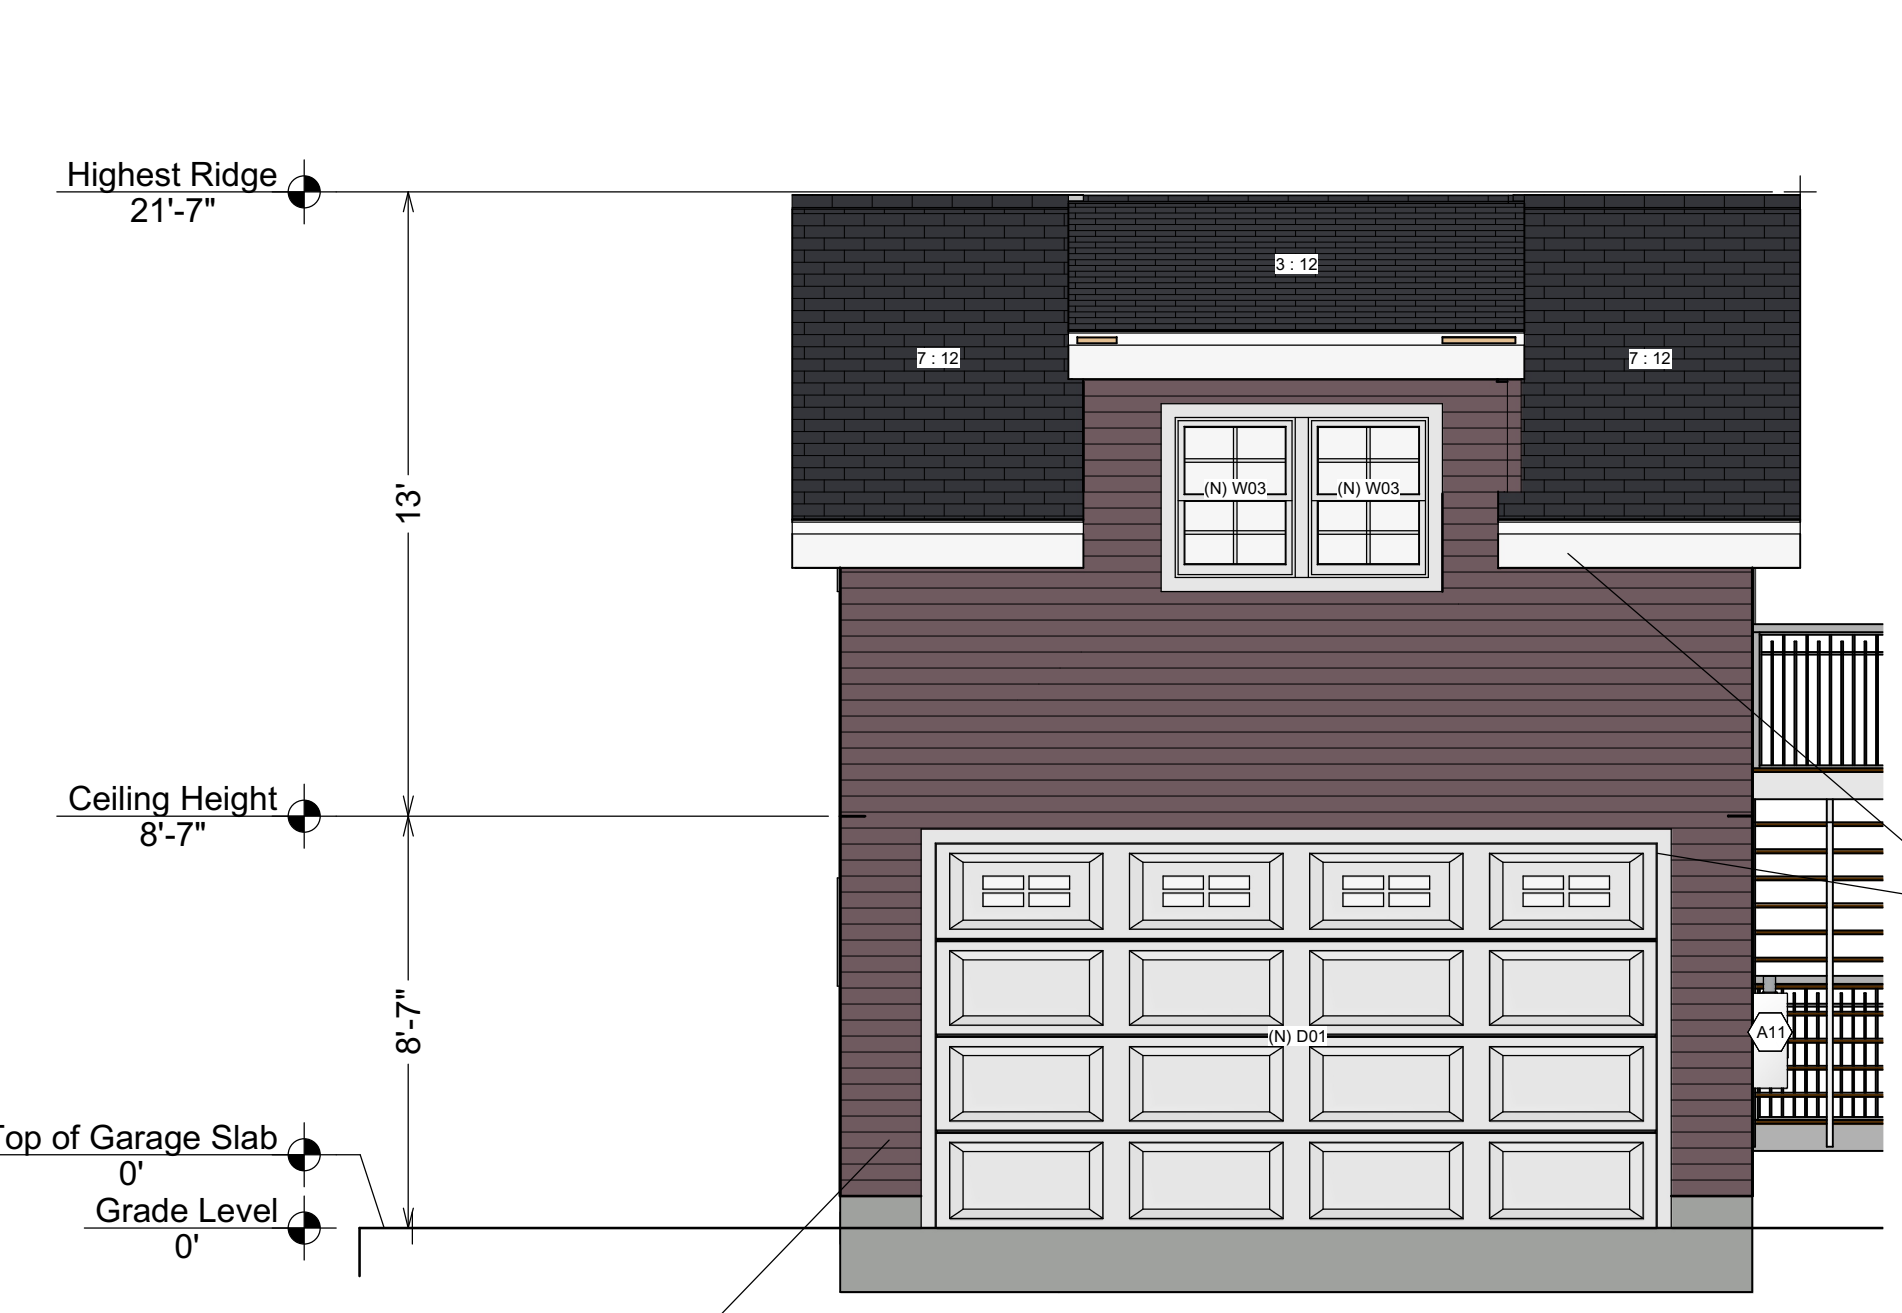


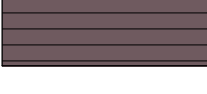


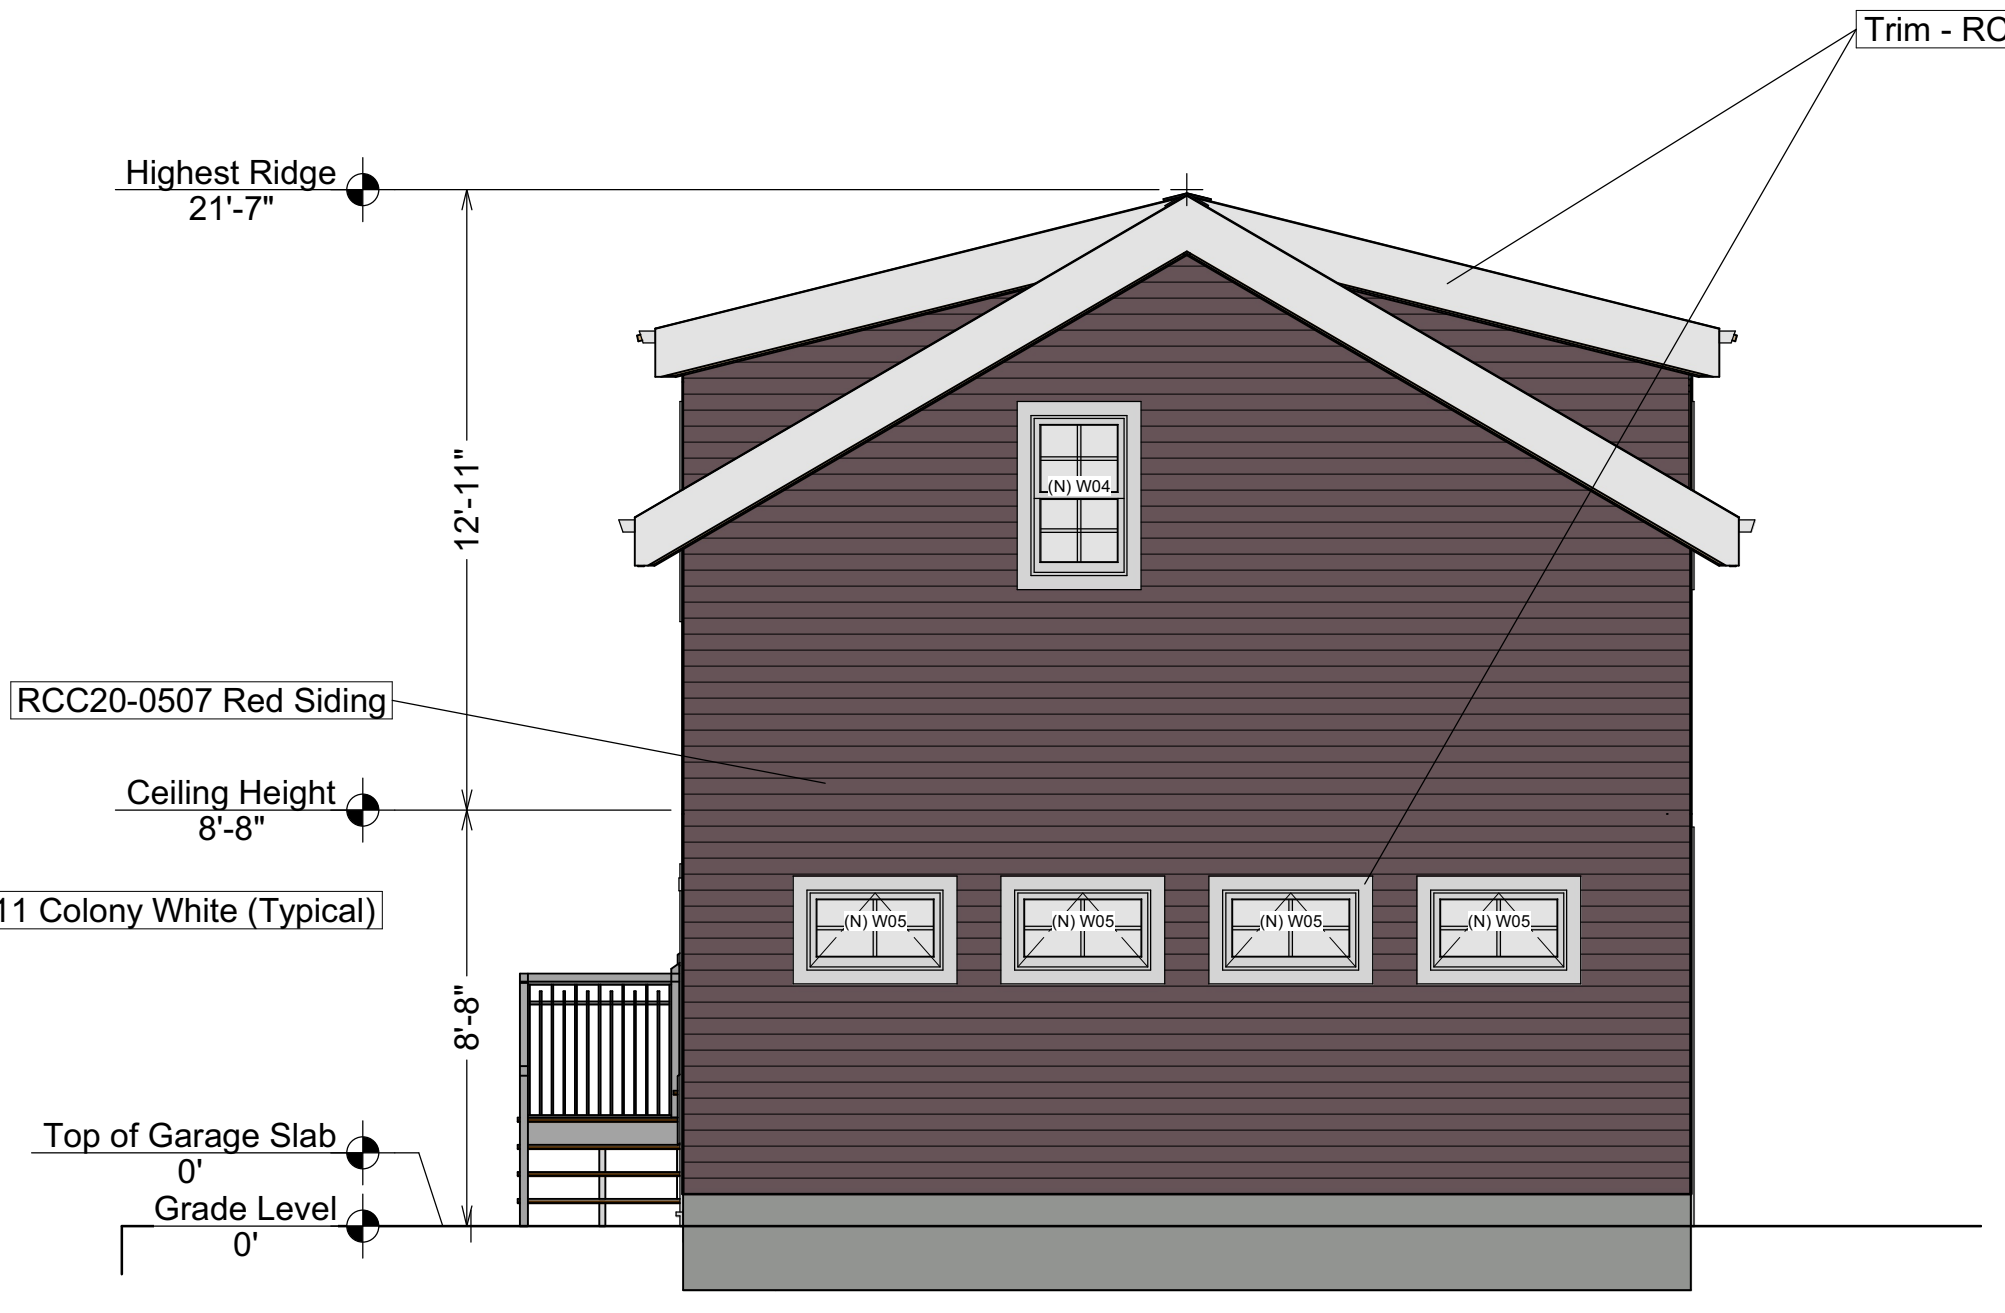**1 East Elevation**  
 Scale: 1/4" = 1'

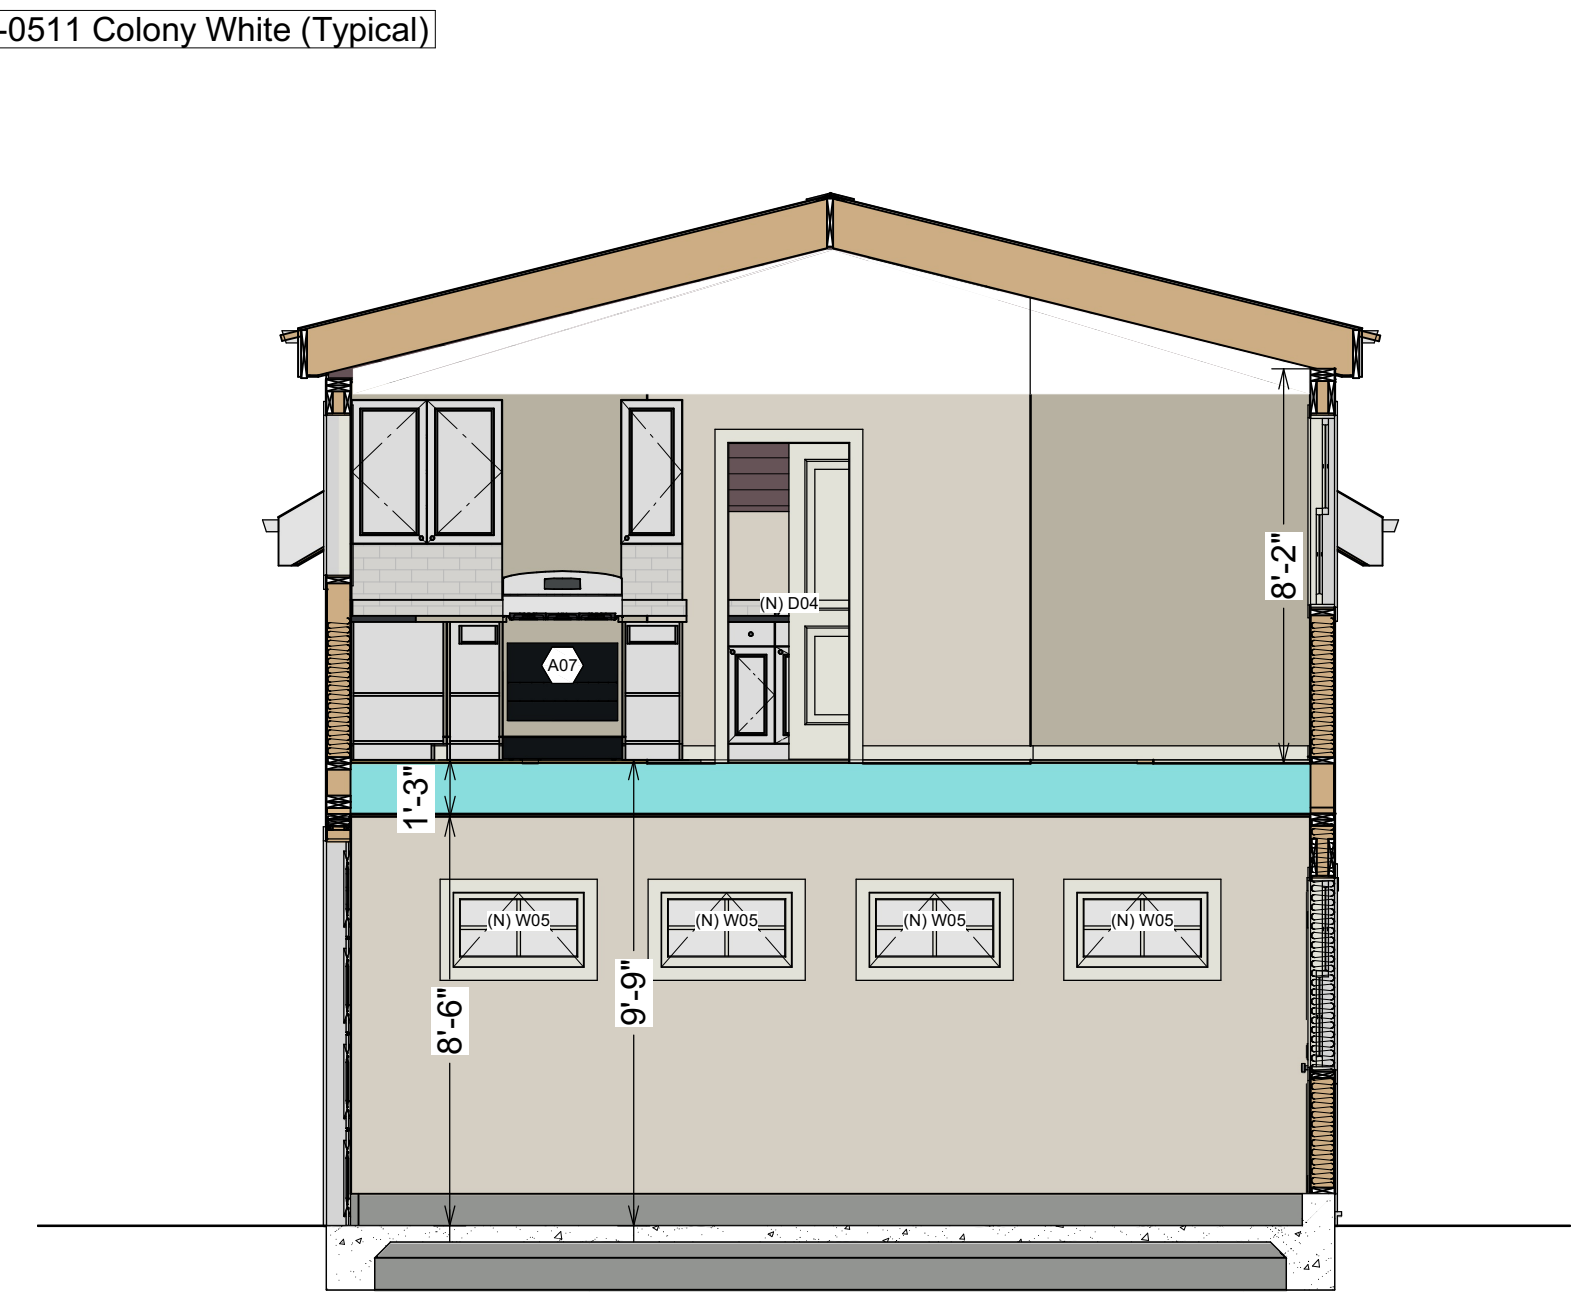


**3 South Elevation**  
 Scale: 1/4" = 1'




**5 Building Section**  
 Scale: 1/4" = 1'


Exterior Schedule	
	- New class "A" black asphalt roofing gray
	- New Hardie lap siding RCC20-0507 Red Siding
	Trim - RCC20-0511 Colony White (Typical)
	- New sconce

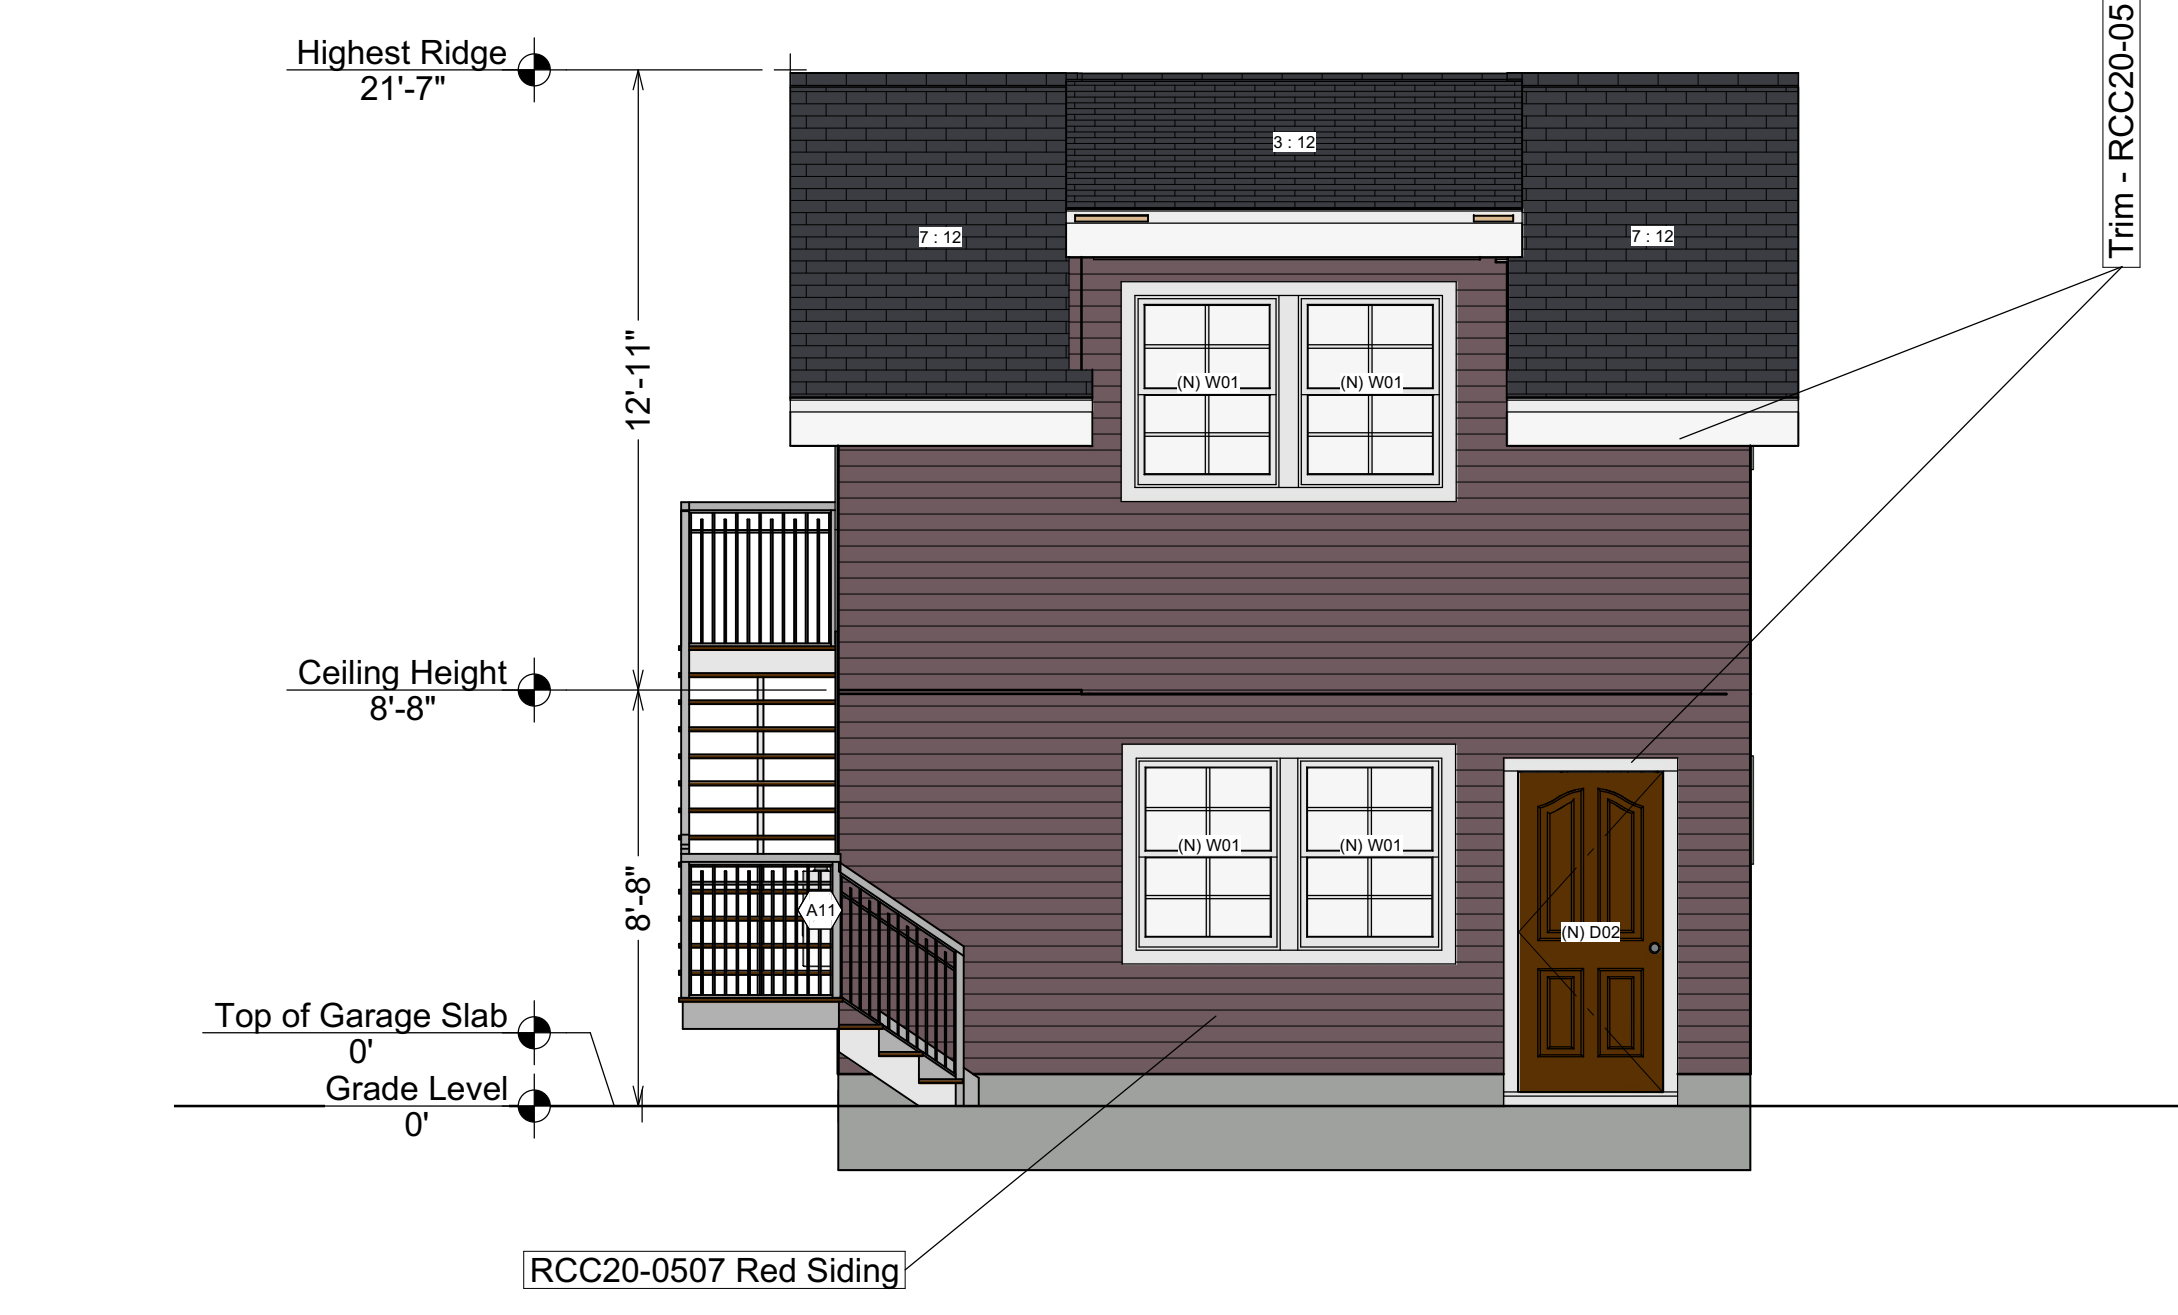

**2 West Elevation**  
 Scale: 1/4" = 1'

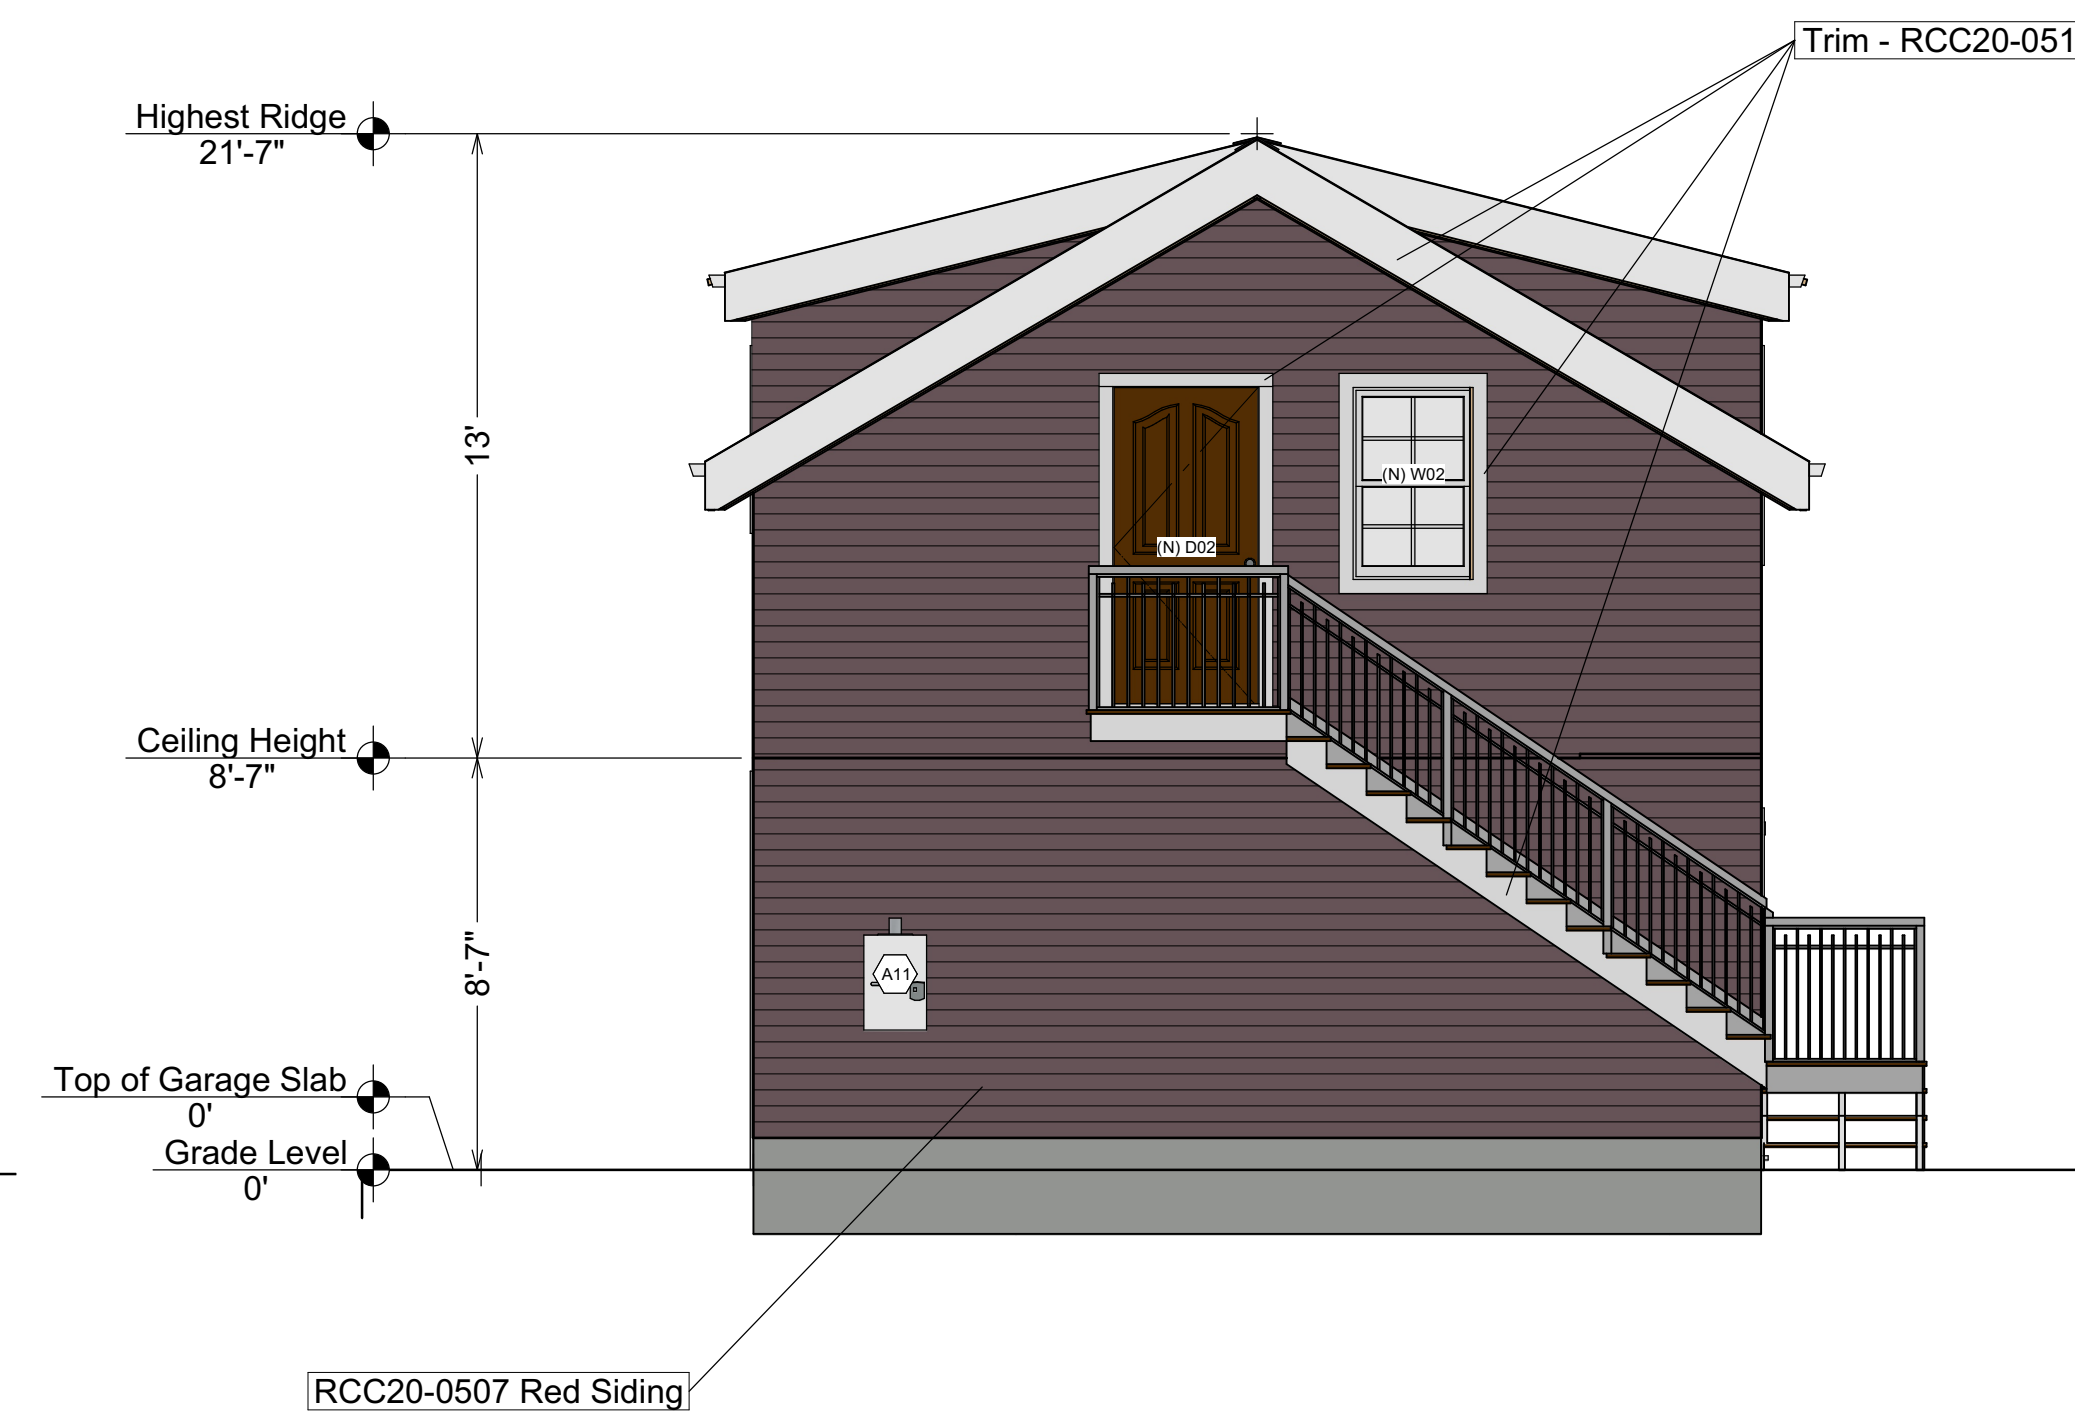

**4 North Elevation**  
 Scale: 1/4" = 1'

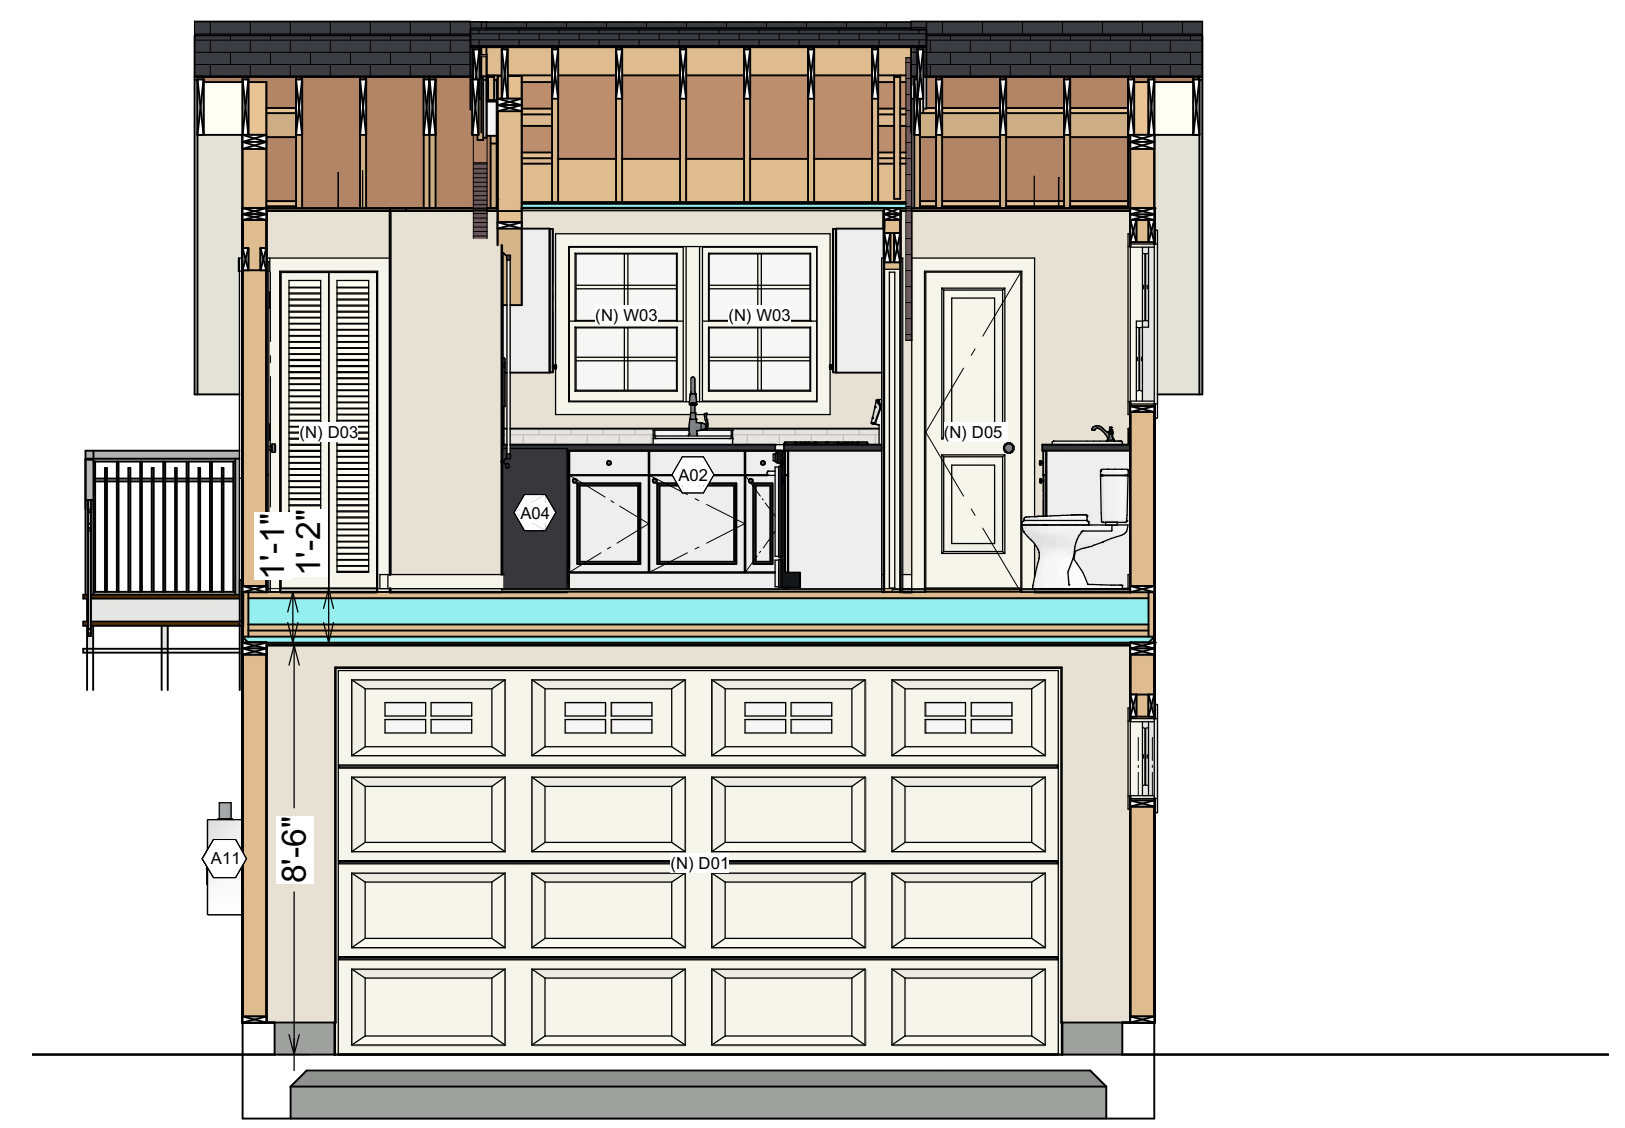

**6 Building Section**  
 Scale: 1/4" = 1'

OWNER:



Elma Gardner, CMKBD, CID  
 Certified Interior Designer #6153  
 By DesignStudio, Inc.  
 www.bydesign-studio.com  
 530-758-9108


REVISION TABLE	
#	DESCRIPTION

**ADU and Addition - Phase 3**  
 618 F Street  
 Davis, CA 95616


Plot Date: 8/4/2020  
 Scale: As Noted  
 Design: Owner  
 Drawn: Draftsman  
 Checked: Checker

Addition Floor Plan


SHEET:  
**A4**

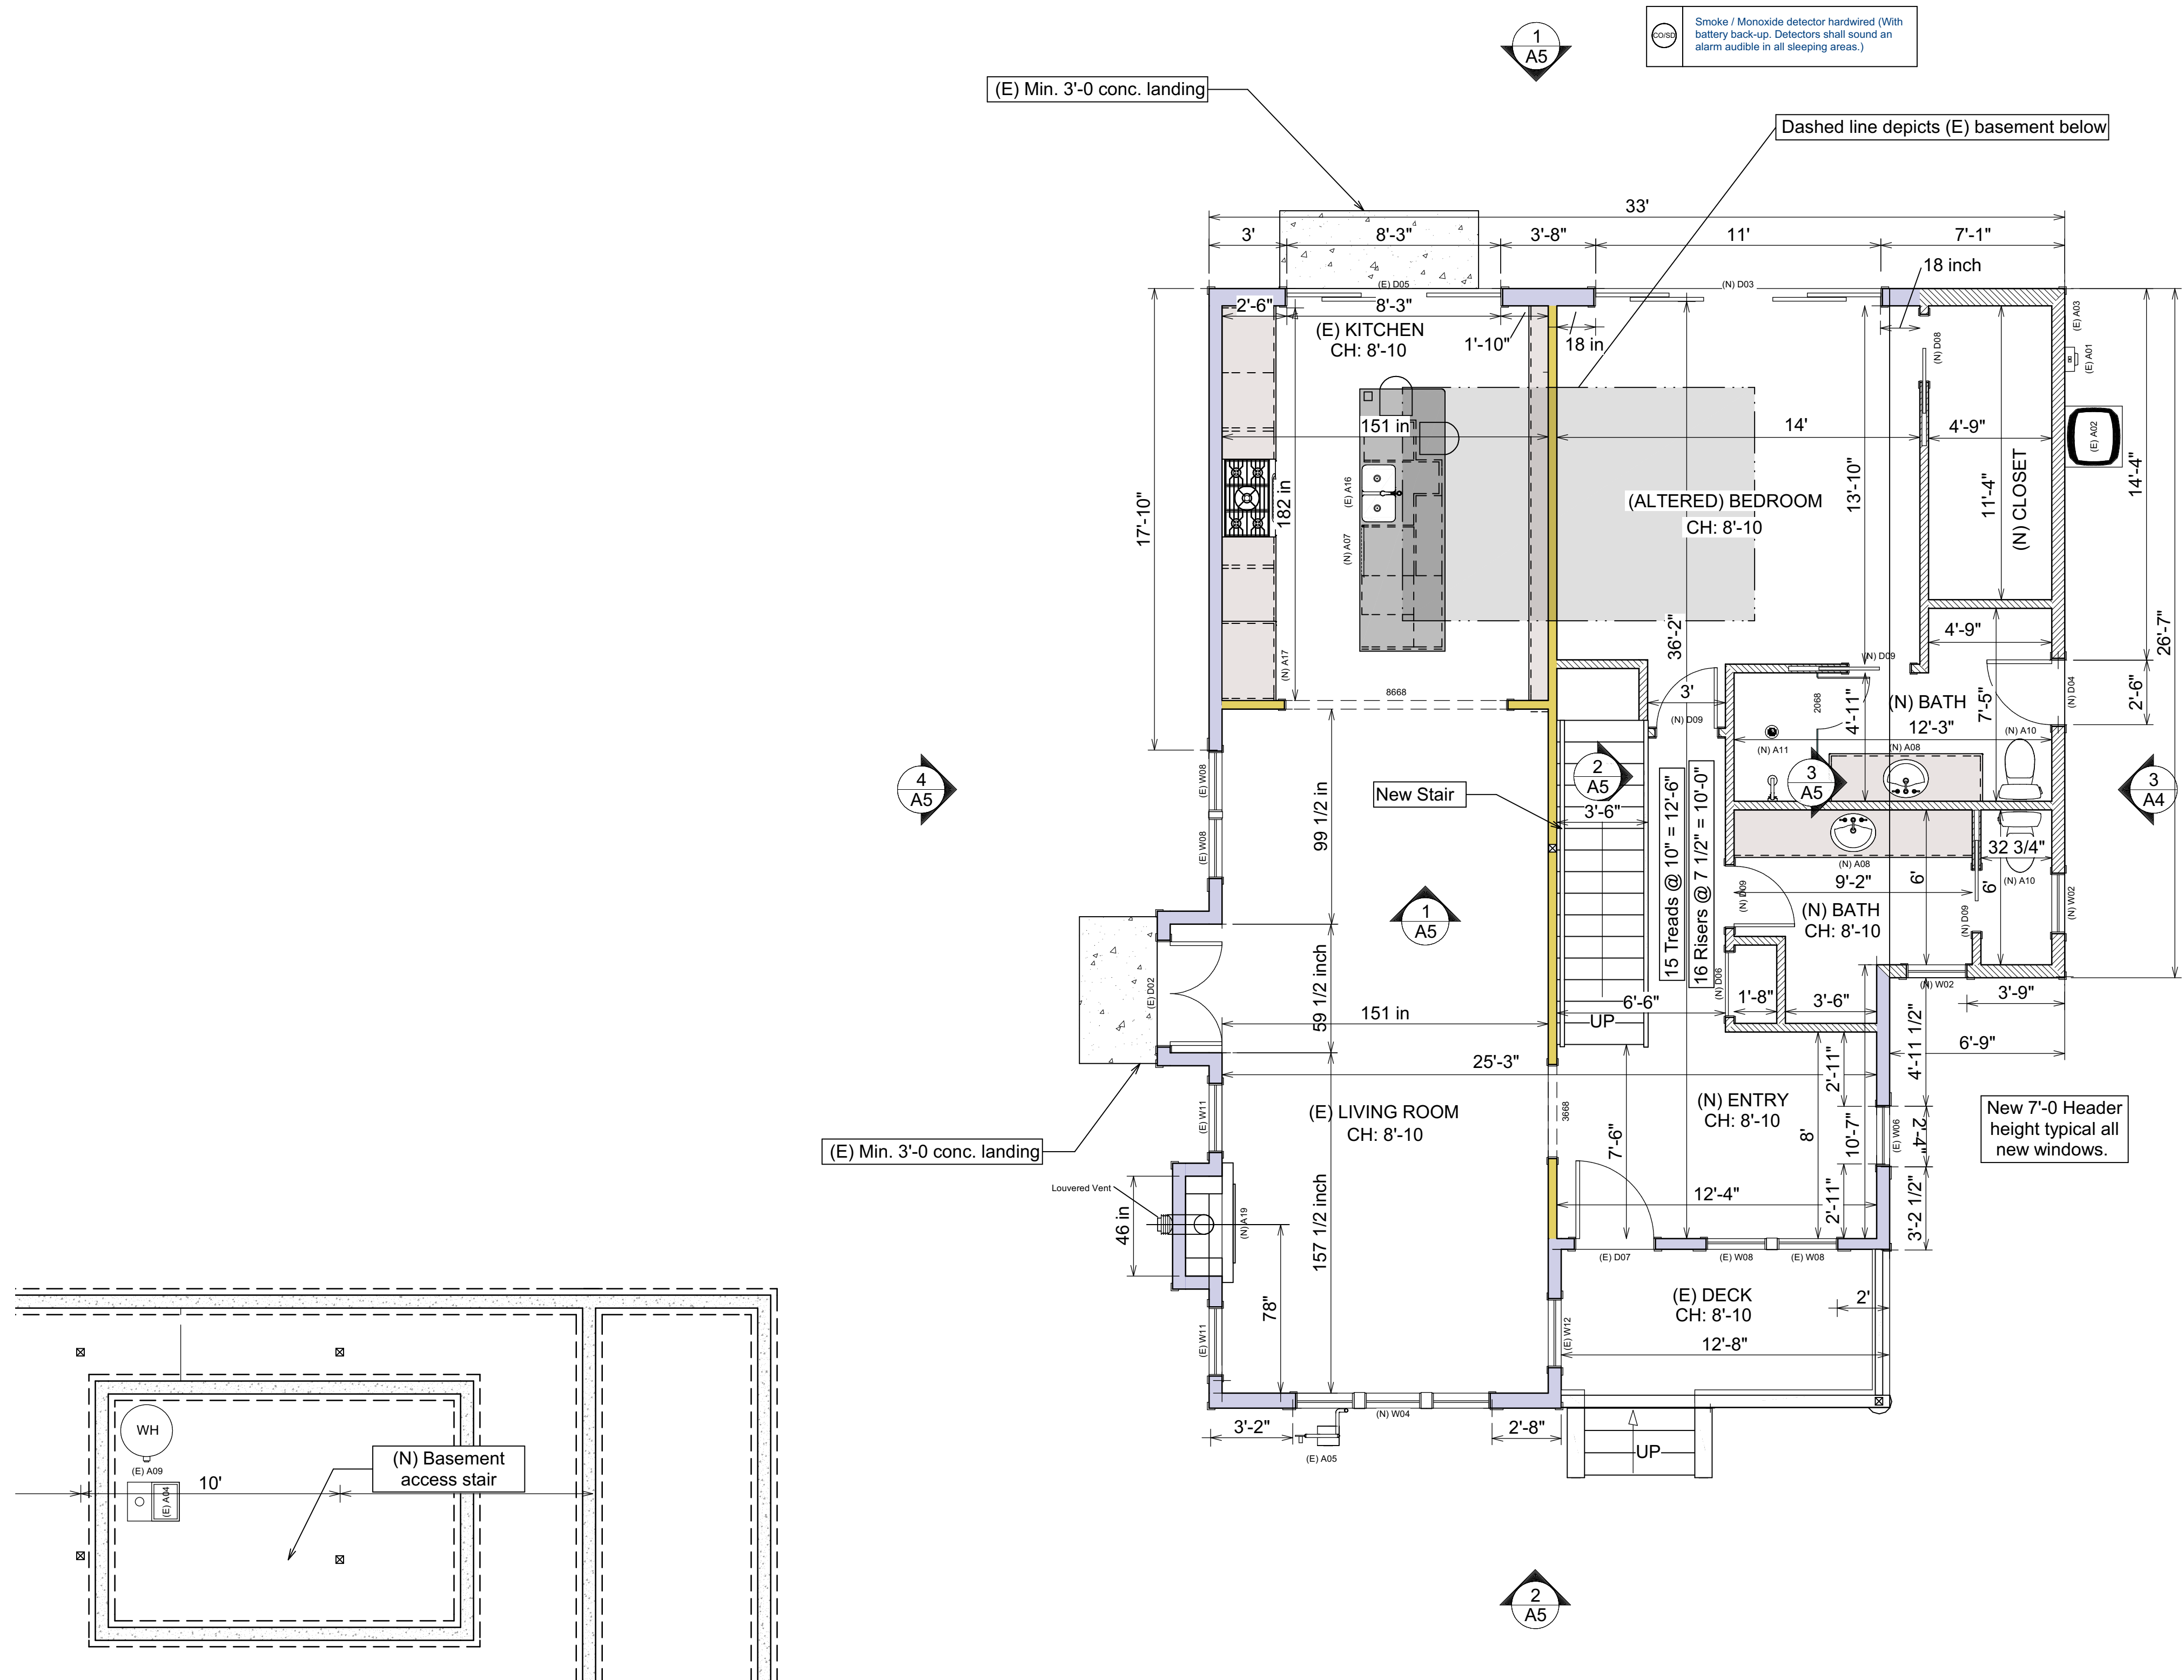



**2 Proposed 1st Floor Plan**  
 Scale: 1/4" = 1'

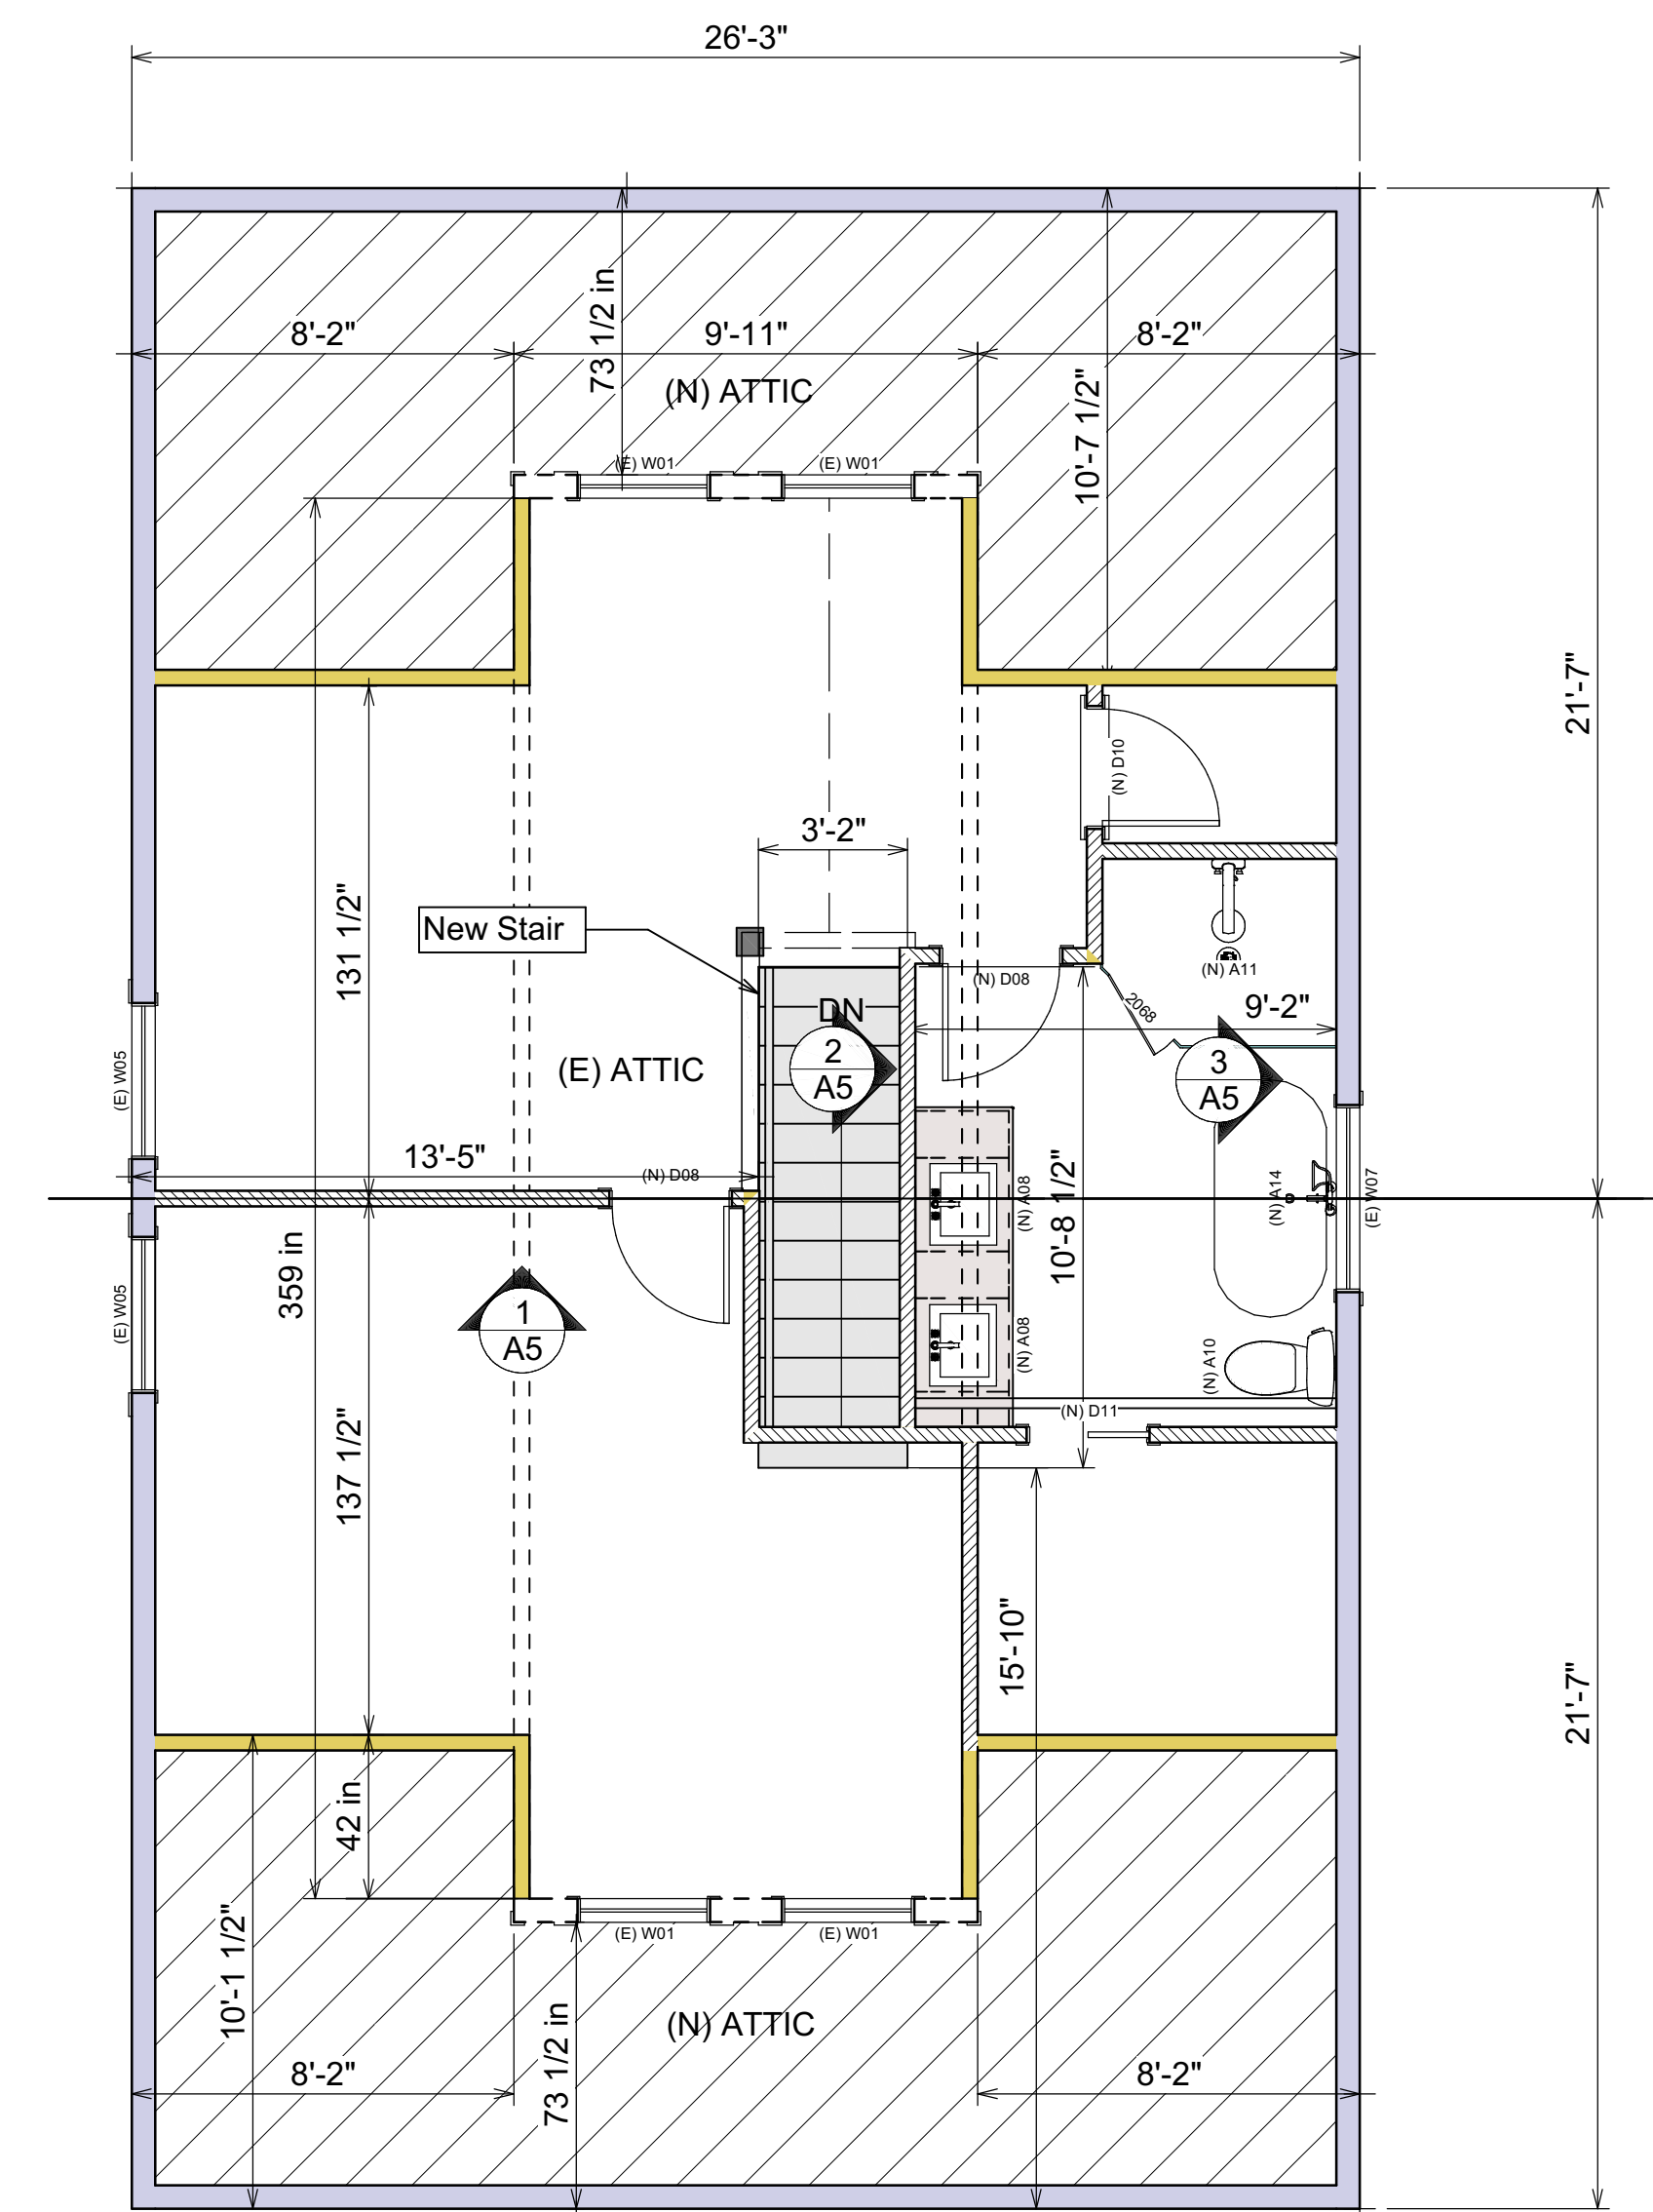



**3 Proposed 2nd Floor Plan**  
 Scale: 1/4" = 1'

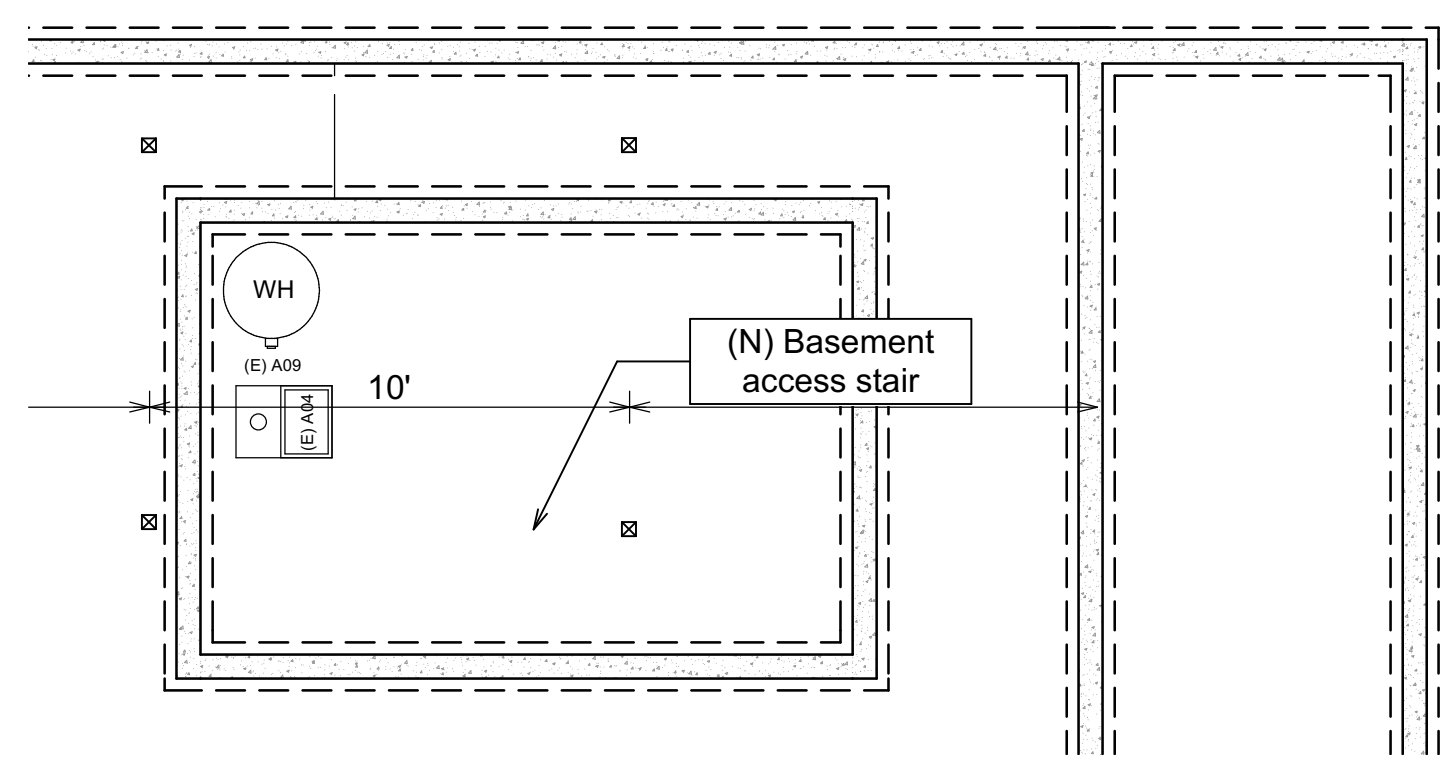

**1 Existing Basement**  
 Scale: 1/4" = 1'

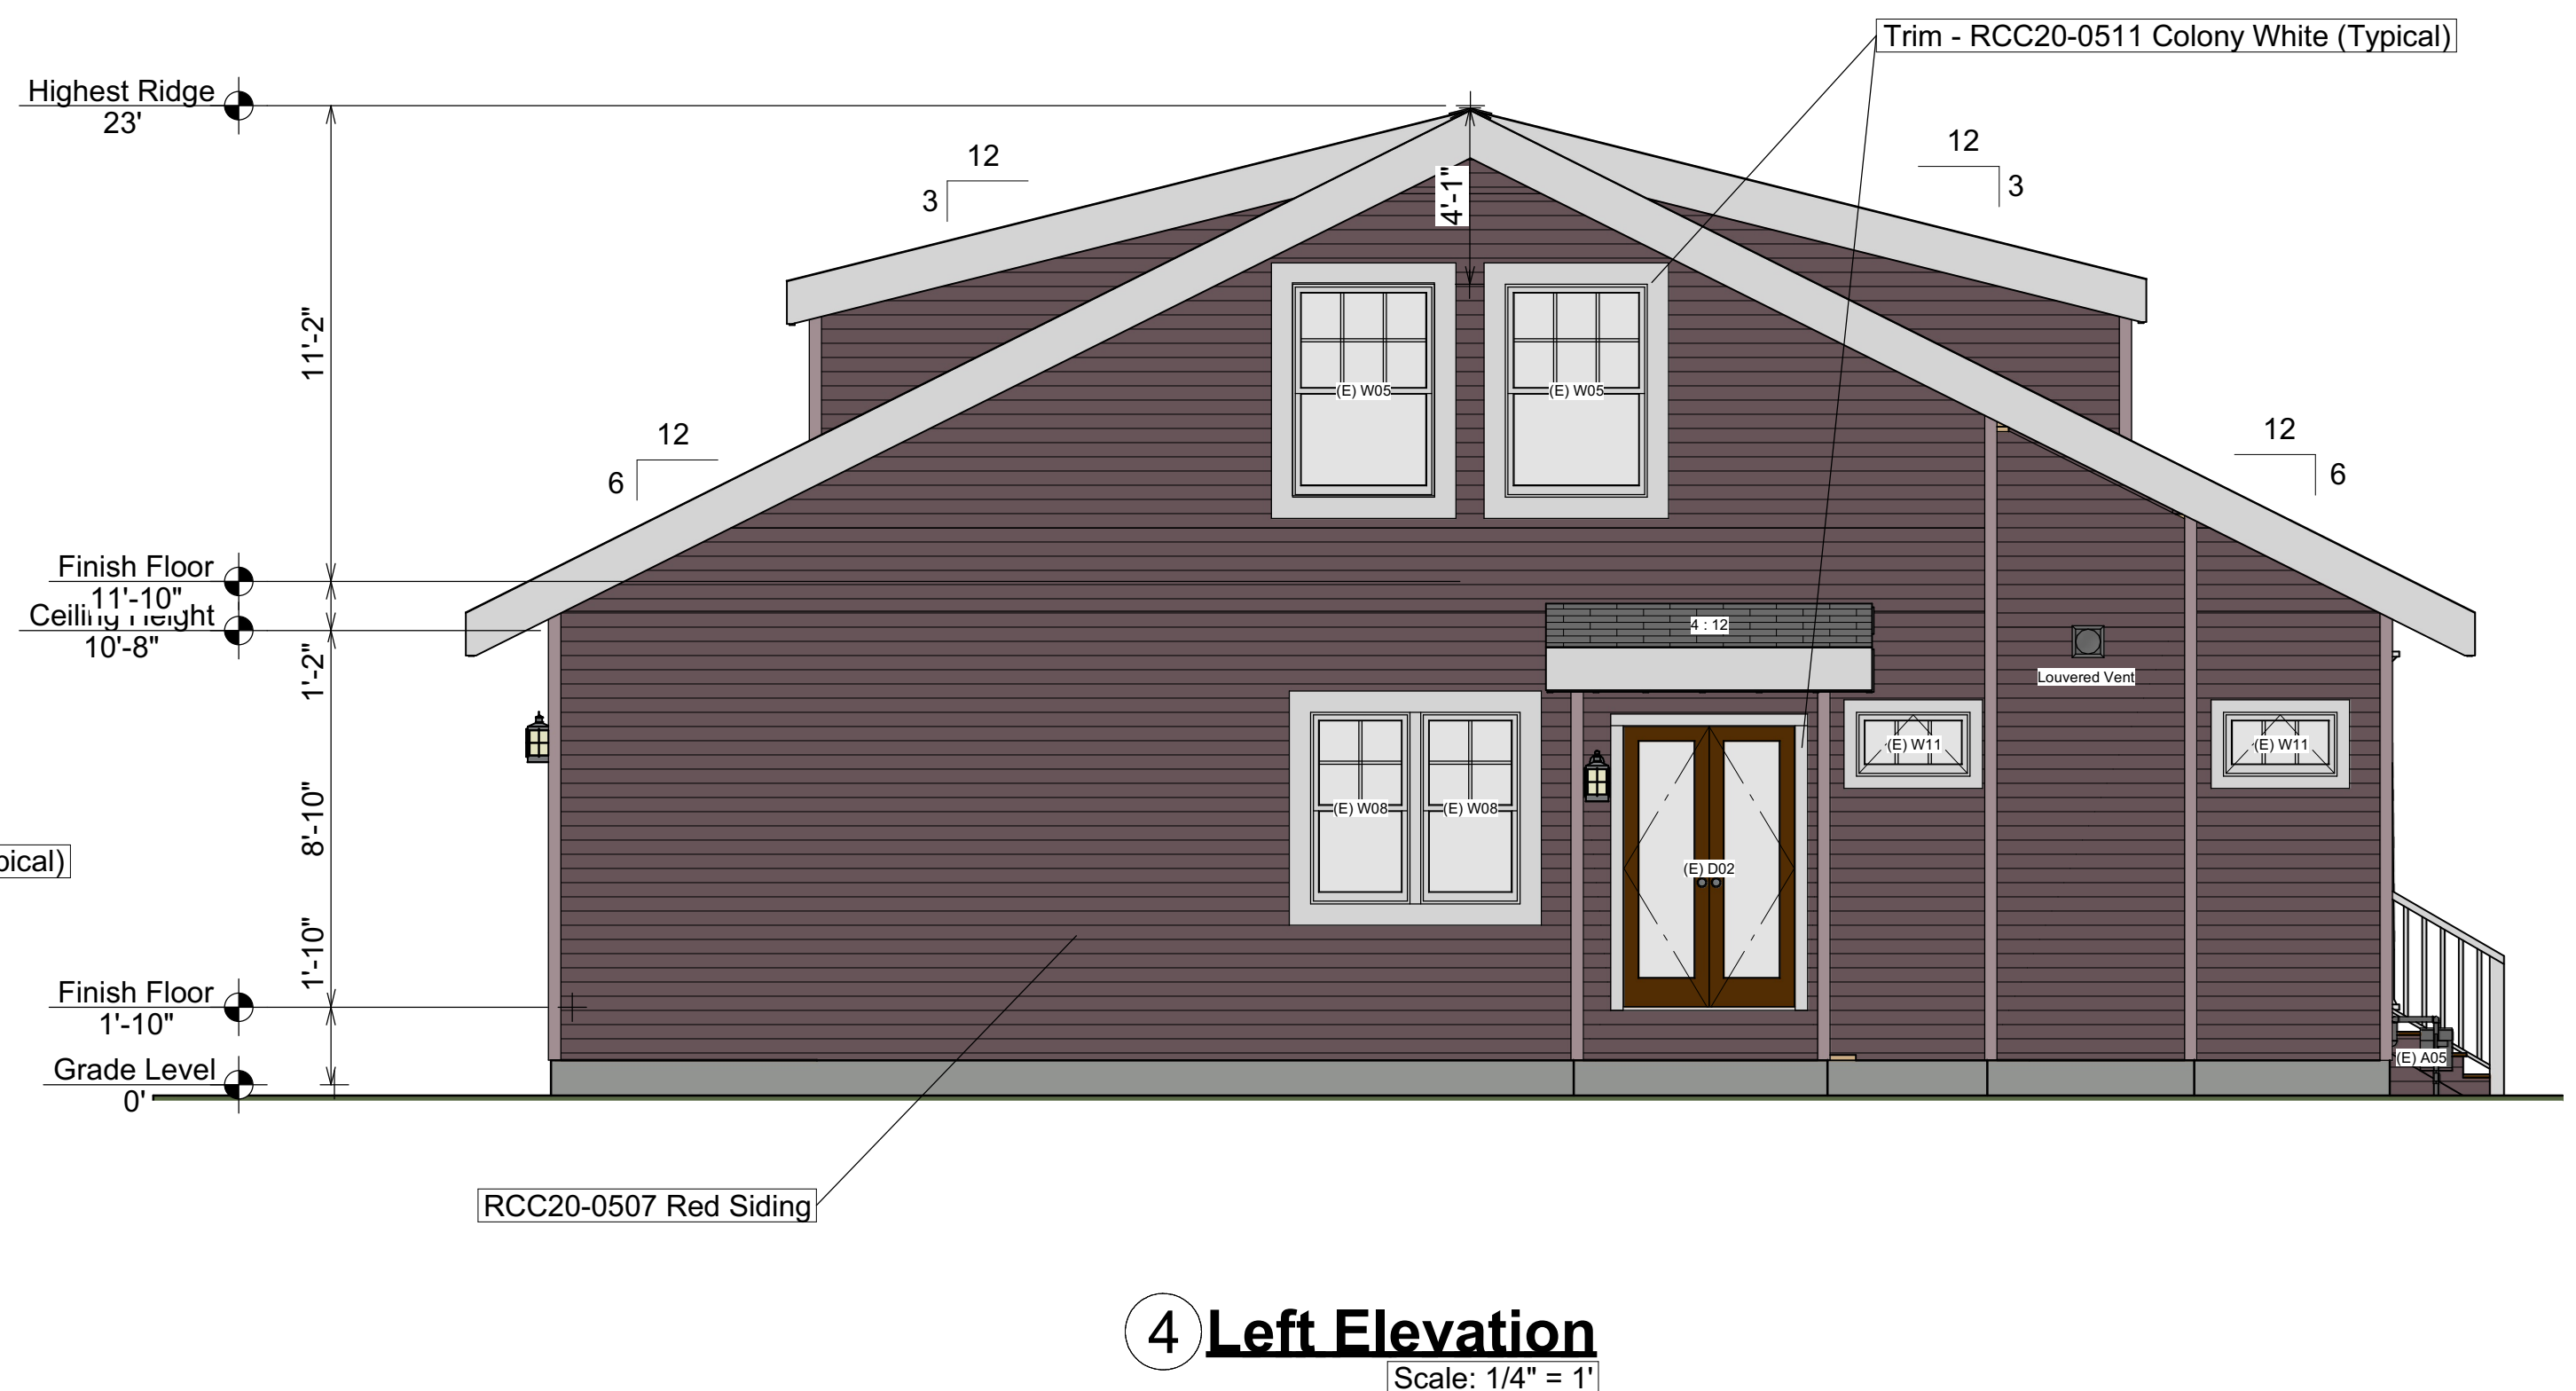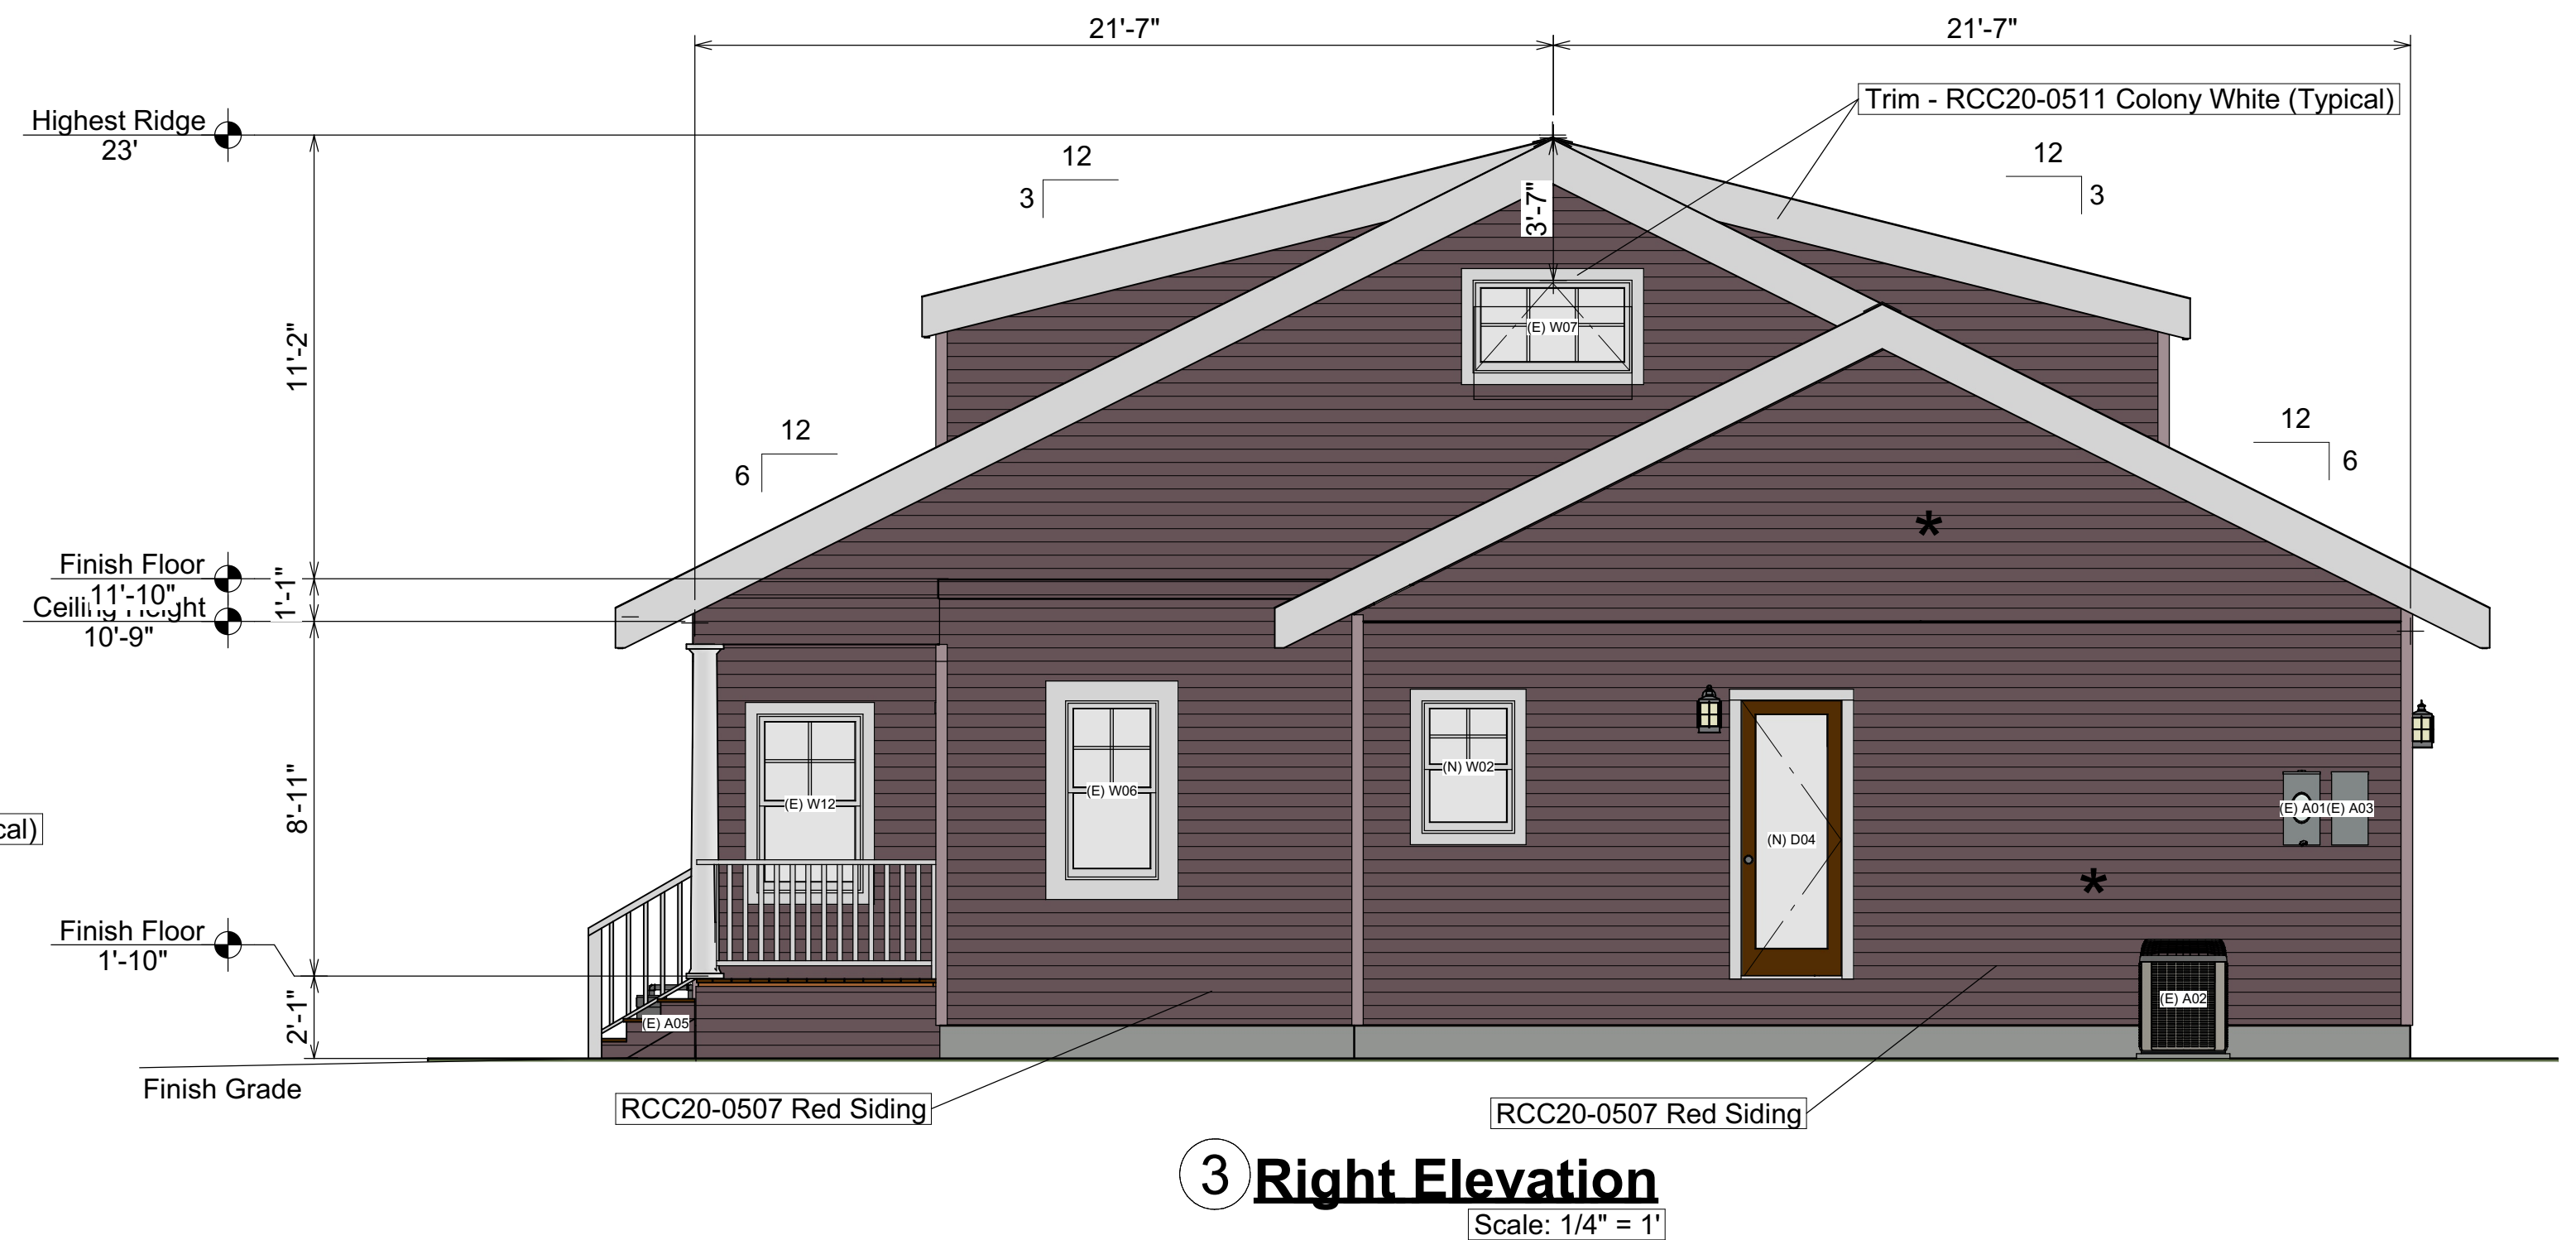

Exterior Schedule	
	- New class "A" black asphalt roofing gray
	- New Hardie lap siding RCC20-0507 Red Siding
	Trim - RCC20-0511 Colony White (Typical)
	- New sconce
	- Existing class "A" black asphalt roofing gray
	- Existing Hardie lap siding RCC20-0507 Red Siding
	Existing Trim - RCC20-0511 Colony White (Typical)
	- New sconce

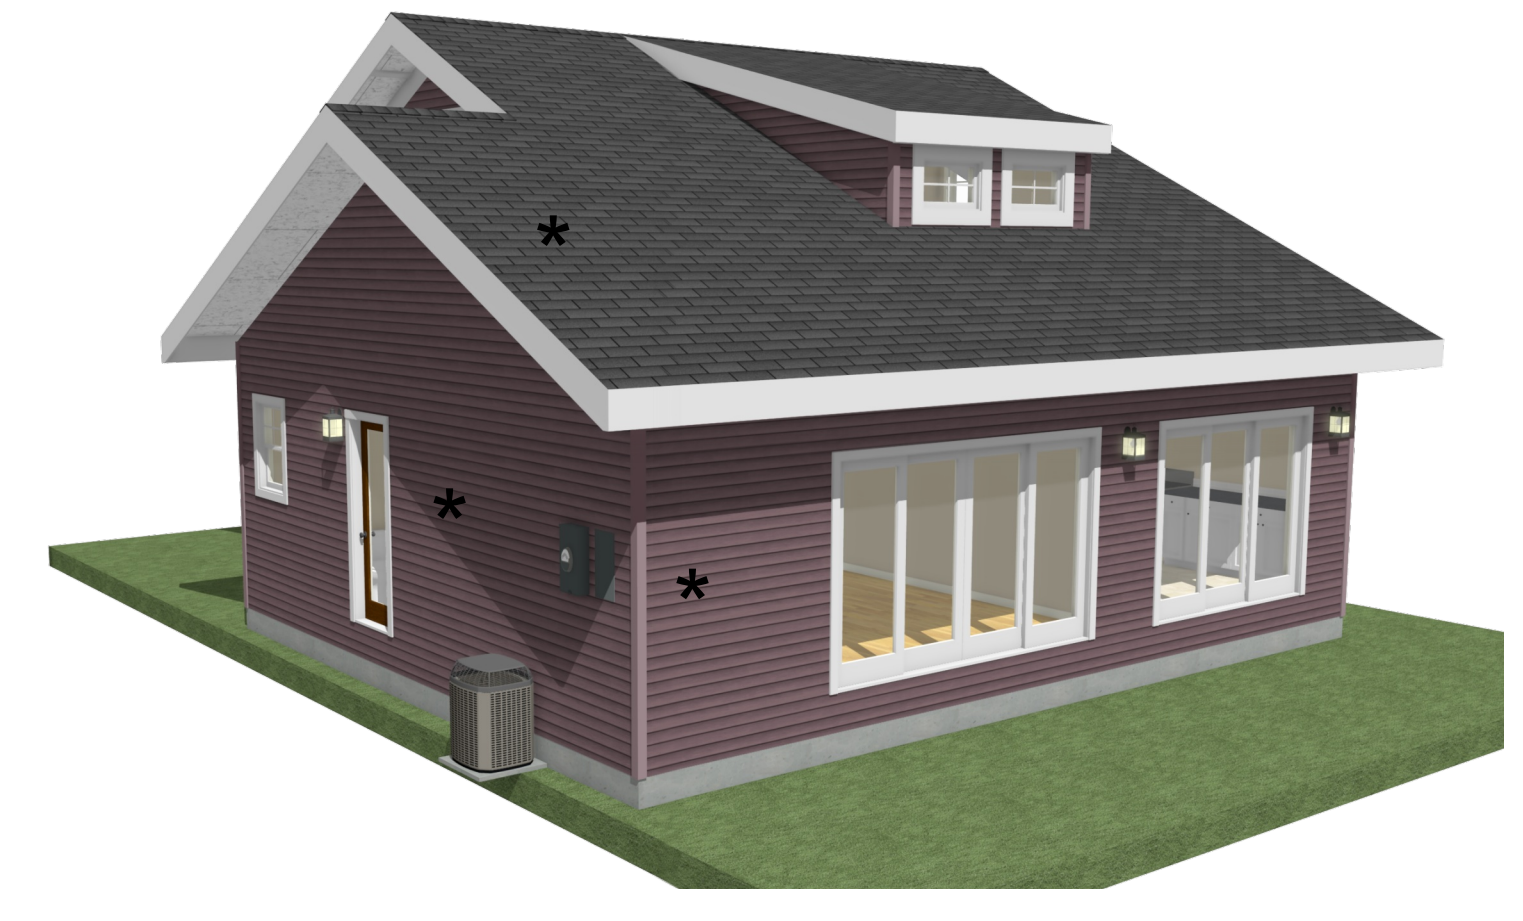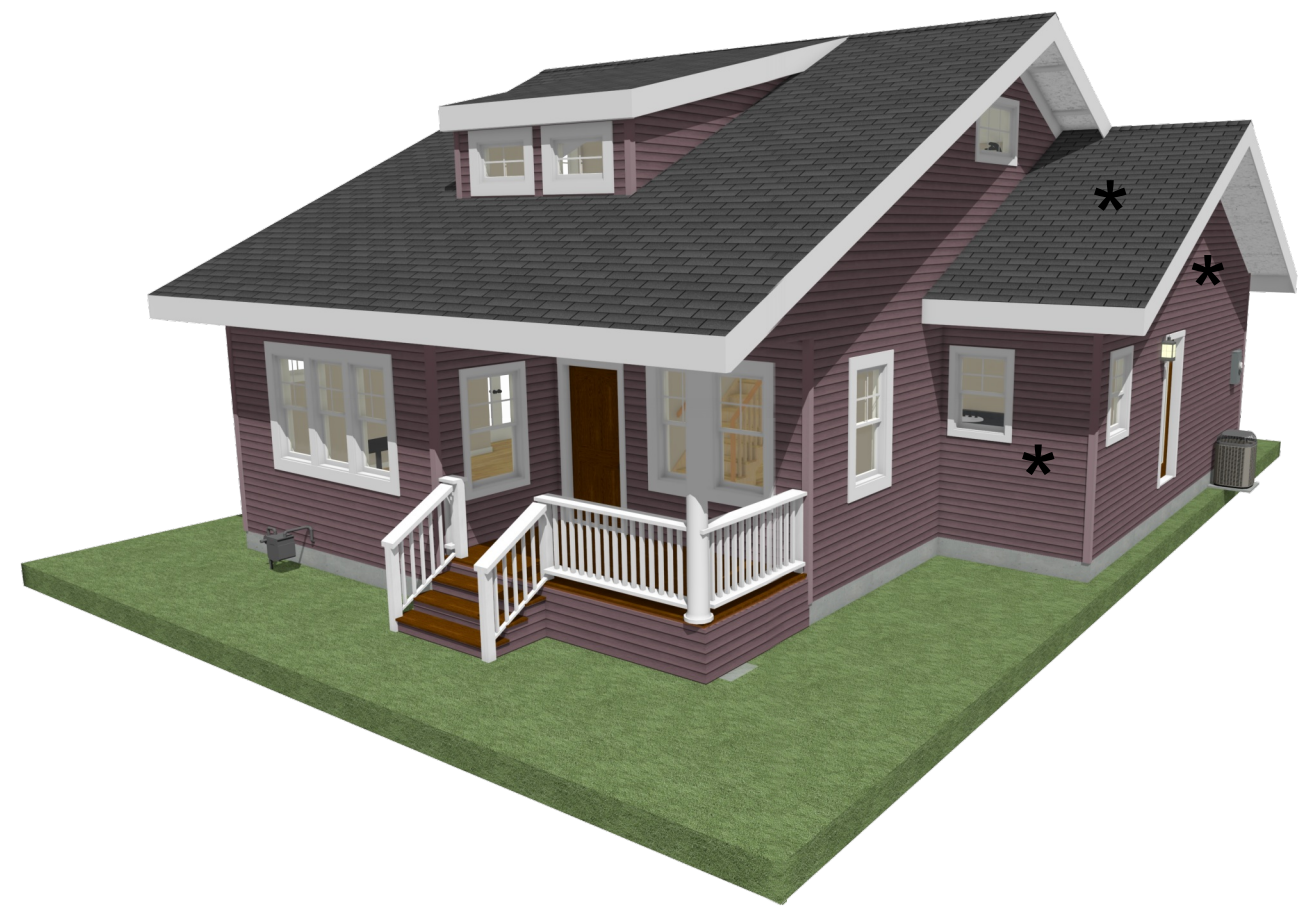

REVISION TABLE		
#	DATE	DESCRIPTION

**ADU and Addition - Phase 3**  
618 F Street  
Davis, CA 95616

Plot Date: 8/4/2020  
Scale: As Noted  
Design: Owner  
Drawn: Draftsman  
Checked: Checker

House Addition Views